


ARCHITECTURAL DRAWINGS DWG #	
DRAWING TITLE TITLE SHEET & LOCATION PROPOSED SITE PLAN PROPOSED PLANS PROPOSED ELEVATION/SE	DRAWING INDEX

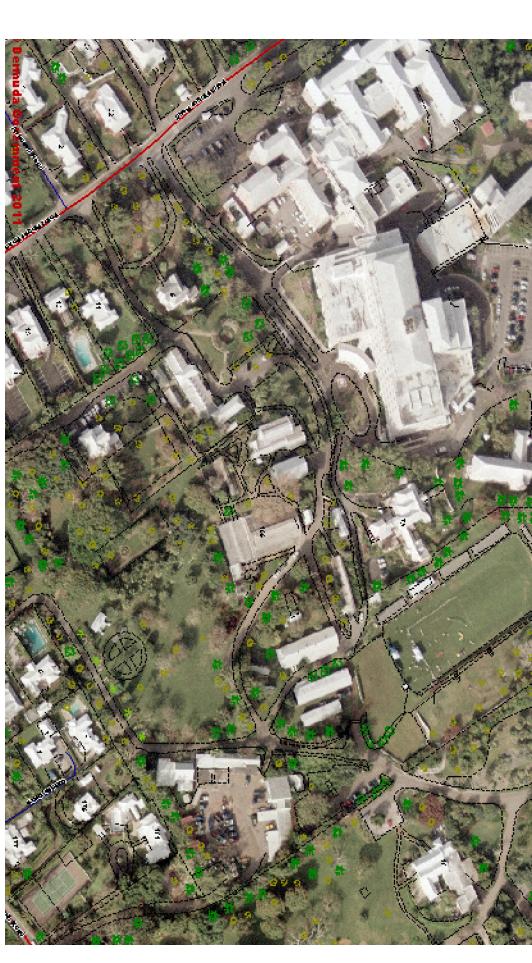

NSPECTION FACILITY FINAL PLANNING APPROVAL

BOTANIC AL GARDENS PARK, 169 SOUTH ROAD, PAGET

Prepared by

MINISTRY OF PUBLIC WORKS

ARCHITECTS & DESIGN SECTION


MINIS

K:\Architects\Current\--

-- Estates Projects_Enivironmental Protection - Plant Inspection Facility\CAD\2017.11.23 Environmental Protection Plant Inspection Facility (2010).dwg, 11/23/2017 10:23:27


AM, 1:1

DEPARTMENT OF ENVIRONMENT AND NATURAL RESOURCES TRY OF ENVIRONMENT AND PLANNING

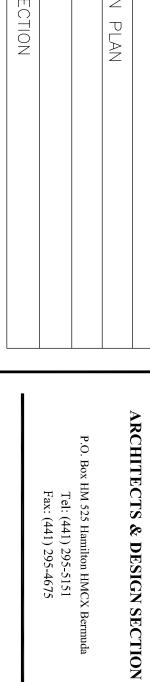

PUBLIC WORKS

MINISTRY OF

 

NORTH

GENERAL NOTES

4. THE CONTRACTOR SHALL VERIFY AND BE RESPONSIBLE FOR ALL FIELD DIMENSIONS AND SHALL NOTIFY THE PROJECT MANAGER OF ANY SITE CONDITIONS OR FIELD DIMENSIONS WHICH MAY BE AT VARIANCE WITH THE DRAWINGS.

THIS DRAWING IS NOT TO BE SCALED THE GENERAL CONTRACTOR SHALL MAKE GOOD ALL WORK DISTURBED TO MATCH THE EXISTING WORK.

PRIOR TO ORDERING OR FABRICATION THE GENERAL CONTRACTOR IS RESPONSIBLE FOR CARRYING OUT FIELD DIMENSIONS.

DESIGN	SURVEY Prepared	<u>SCAI</u>			No.	ISSU	
<u>GN</u>	SURVEY Prepared By:	SCALE: AS NOTED	FINAL PLANNING APPROVAL.			ISSUE / REVISION	
	Date:		NOV.2017		Date:		

Approved By:	$\frac{DRAWING}{Prepared By:}$ SS Checked By: AM	DESIGN Prepared By: CLIENT Checked By:	SURVEY Prepared By:	SCALE: AS NOTED	1 FINAL PLANNING APPROVAL	No.	ISSUE / REVISION
	Date: JANUARY 2017 Date: JANUARY 2017	Date: DECEMBER 2016 Date:	Date:		IPPROVAL. NOV.2017	Date:	

Revisions:	Sheet Title: TITLE SHEET	
Sheet Numbe	TEET	


DEPT. OF ENVIRONMENT AND NATURAL RESOURCES PLANT INSPECTION FACILITY

Project Title:

BERMUDA

BOTANICAL GARDENS PARK #169 SOUTH ROAD



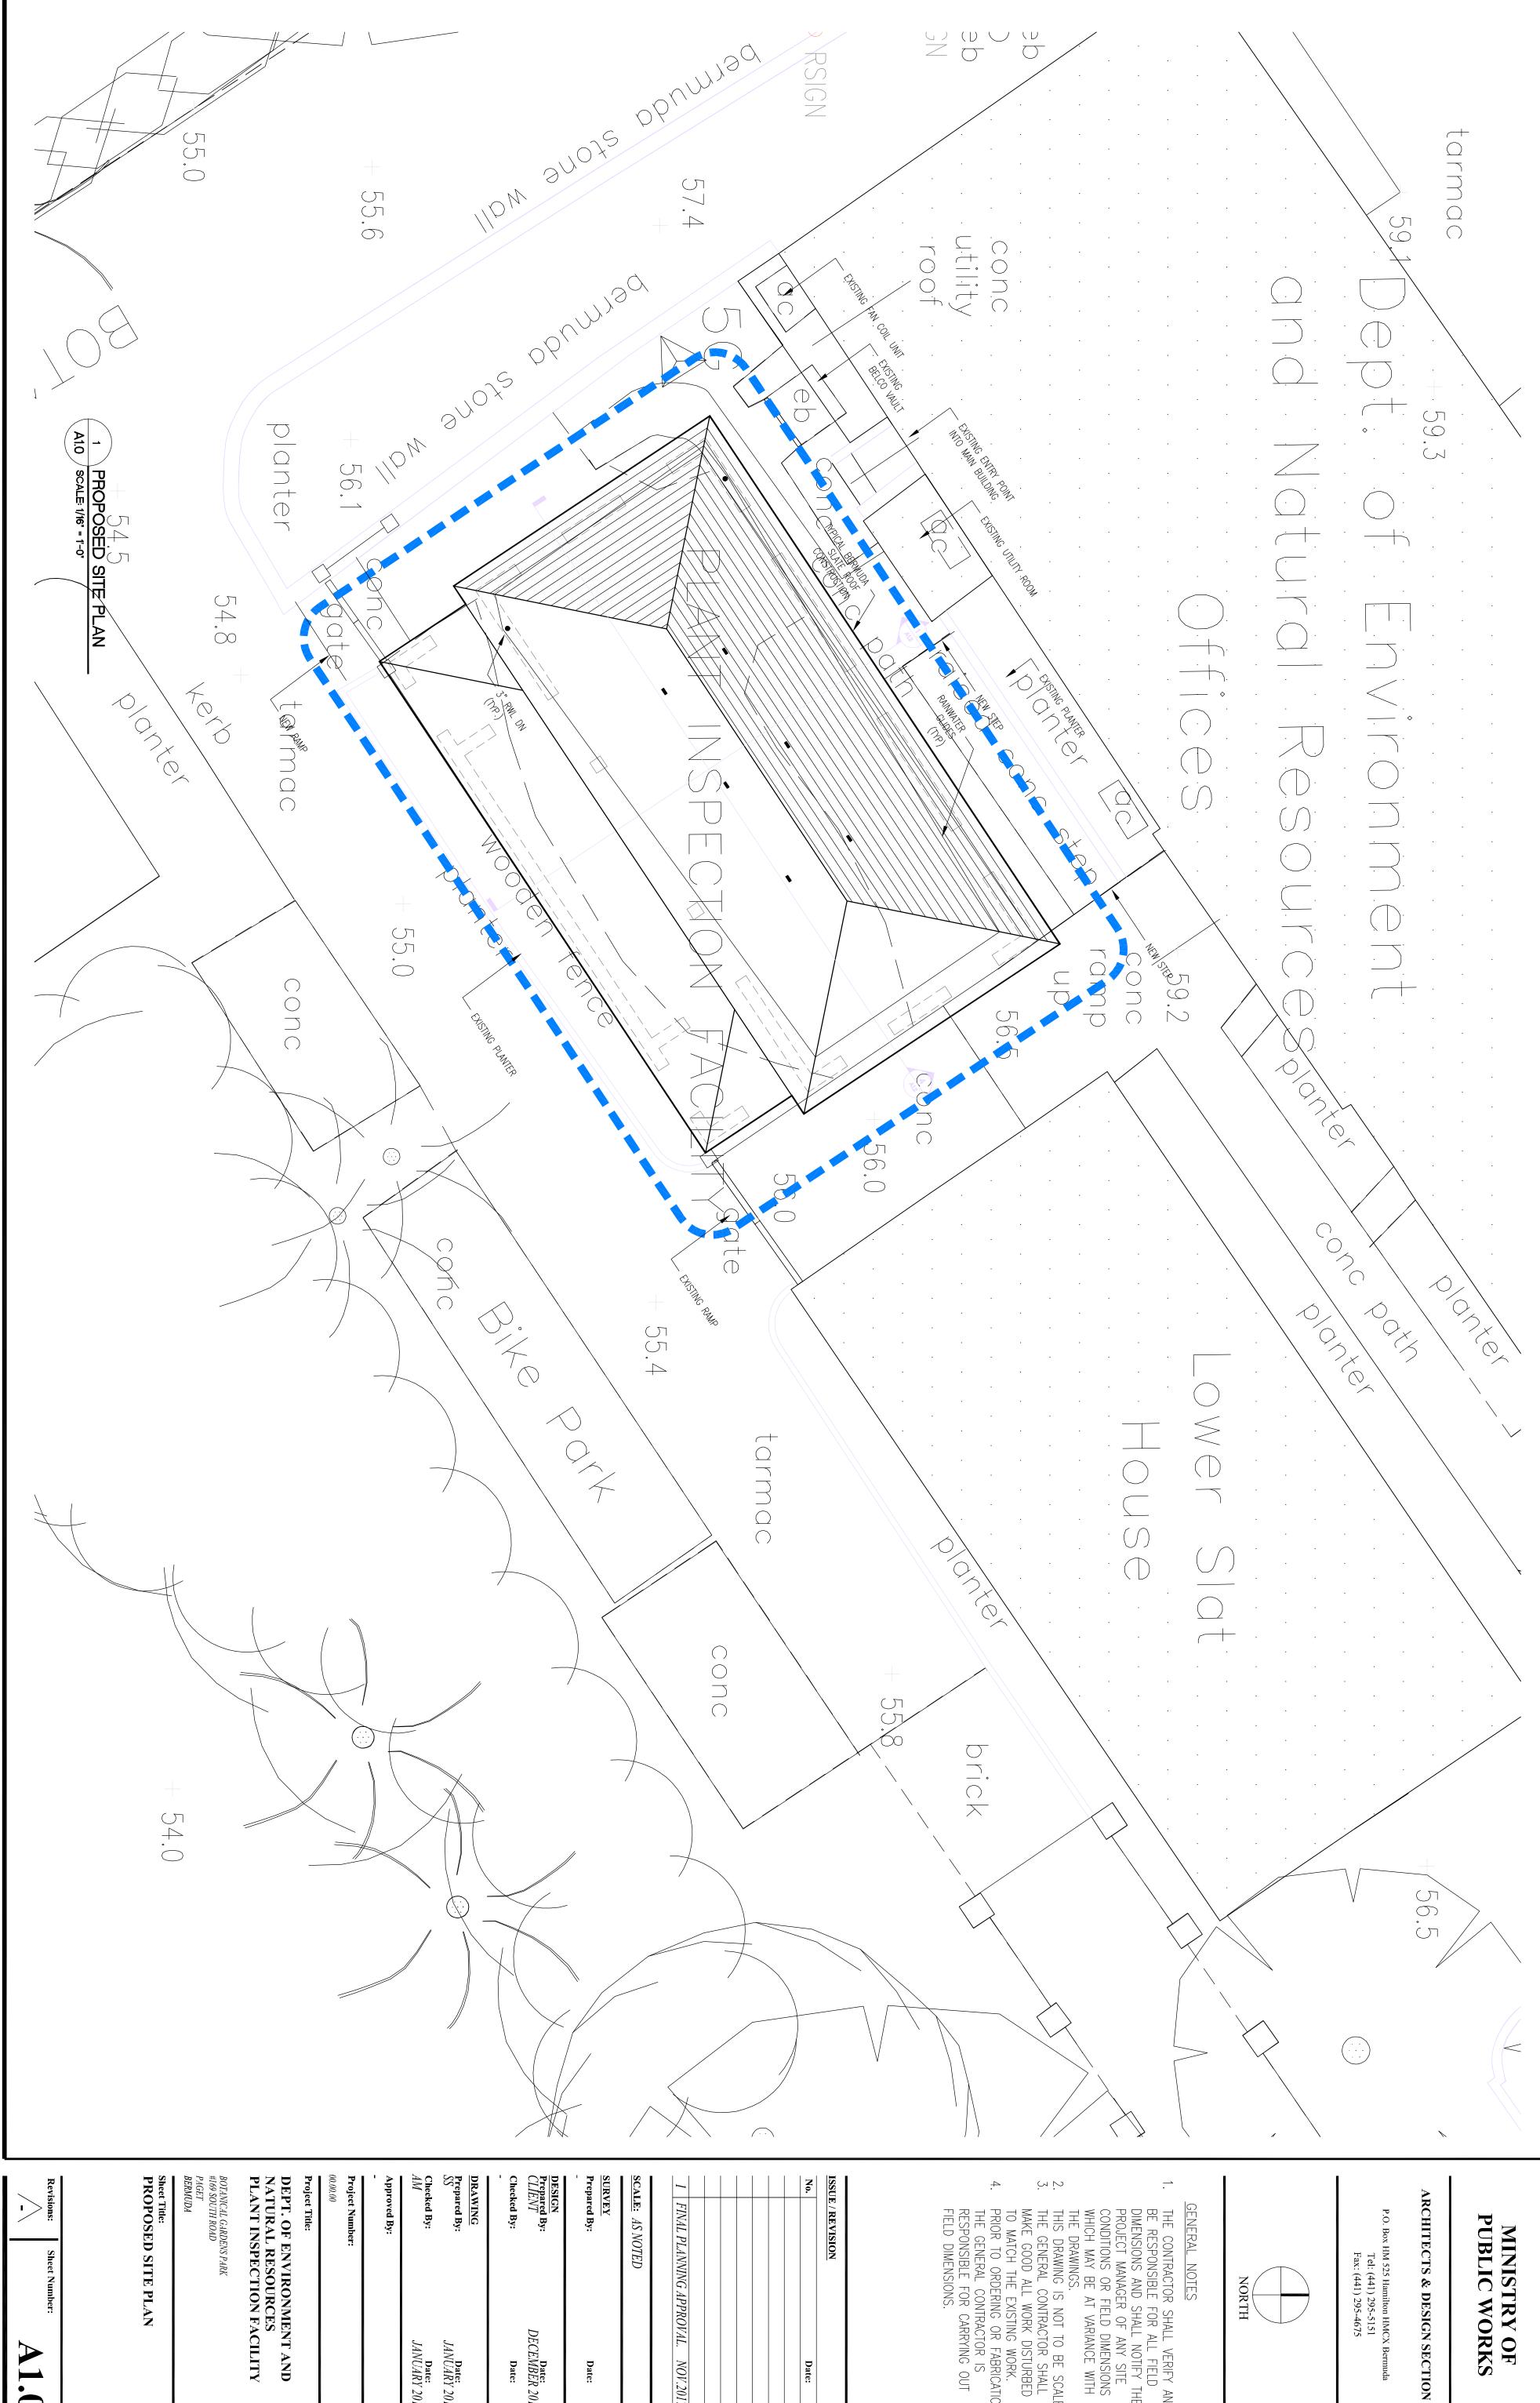

MINISTRY OF PUBLIC WORKS


P.O. Box HM 525 Hamilton HMCX Bermu Tel: (441) 295-5151 Fax: (441) 295-4675

NOTES

THE CONTRACTOR SHALL VERIFY AND BE RESPONSIBLE FOR ALL FIELD DIMENSIONS AND SHALL NOTIFY THE PROJECT MANAGER OF ANY SITE CONDITIONS OR FIELD DIMENSIONS WHICH MAY BE AT VARIANCE WITH THE DRAWINGS.
THIS DRAWING IS NOT TO BE SCALED TO BE SCALED TO MATCH THE EXISTING WORK.
PRIOR TO ORDERING OR FABRICATION THE GENERAL CONTRACTOR IS RESPONSIBLE FOR CARRYING OUT FIELD DIMENSIONS.

REVISION	
	Date:
'INAL PLANNING APPROVAL.	NOV.2017
≗ AS NOTED	
\overline{X}	Date:
ed By:	Date:

SURVEY Trepared By:	Date:
DESIGN Prepared By: CLIENT	Date: DECEMBER 2016
Checked By:	Date:
<u>DRAWING</u>	
Prepared By:	Date: JANUARY 2017
Checked By: [M	Date: JANUARY 2017
Approved By:	
Project Number:	
0.00.00	
Project Title:	
DEPT. OF ENVIRONMENT AND	IENT AND

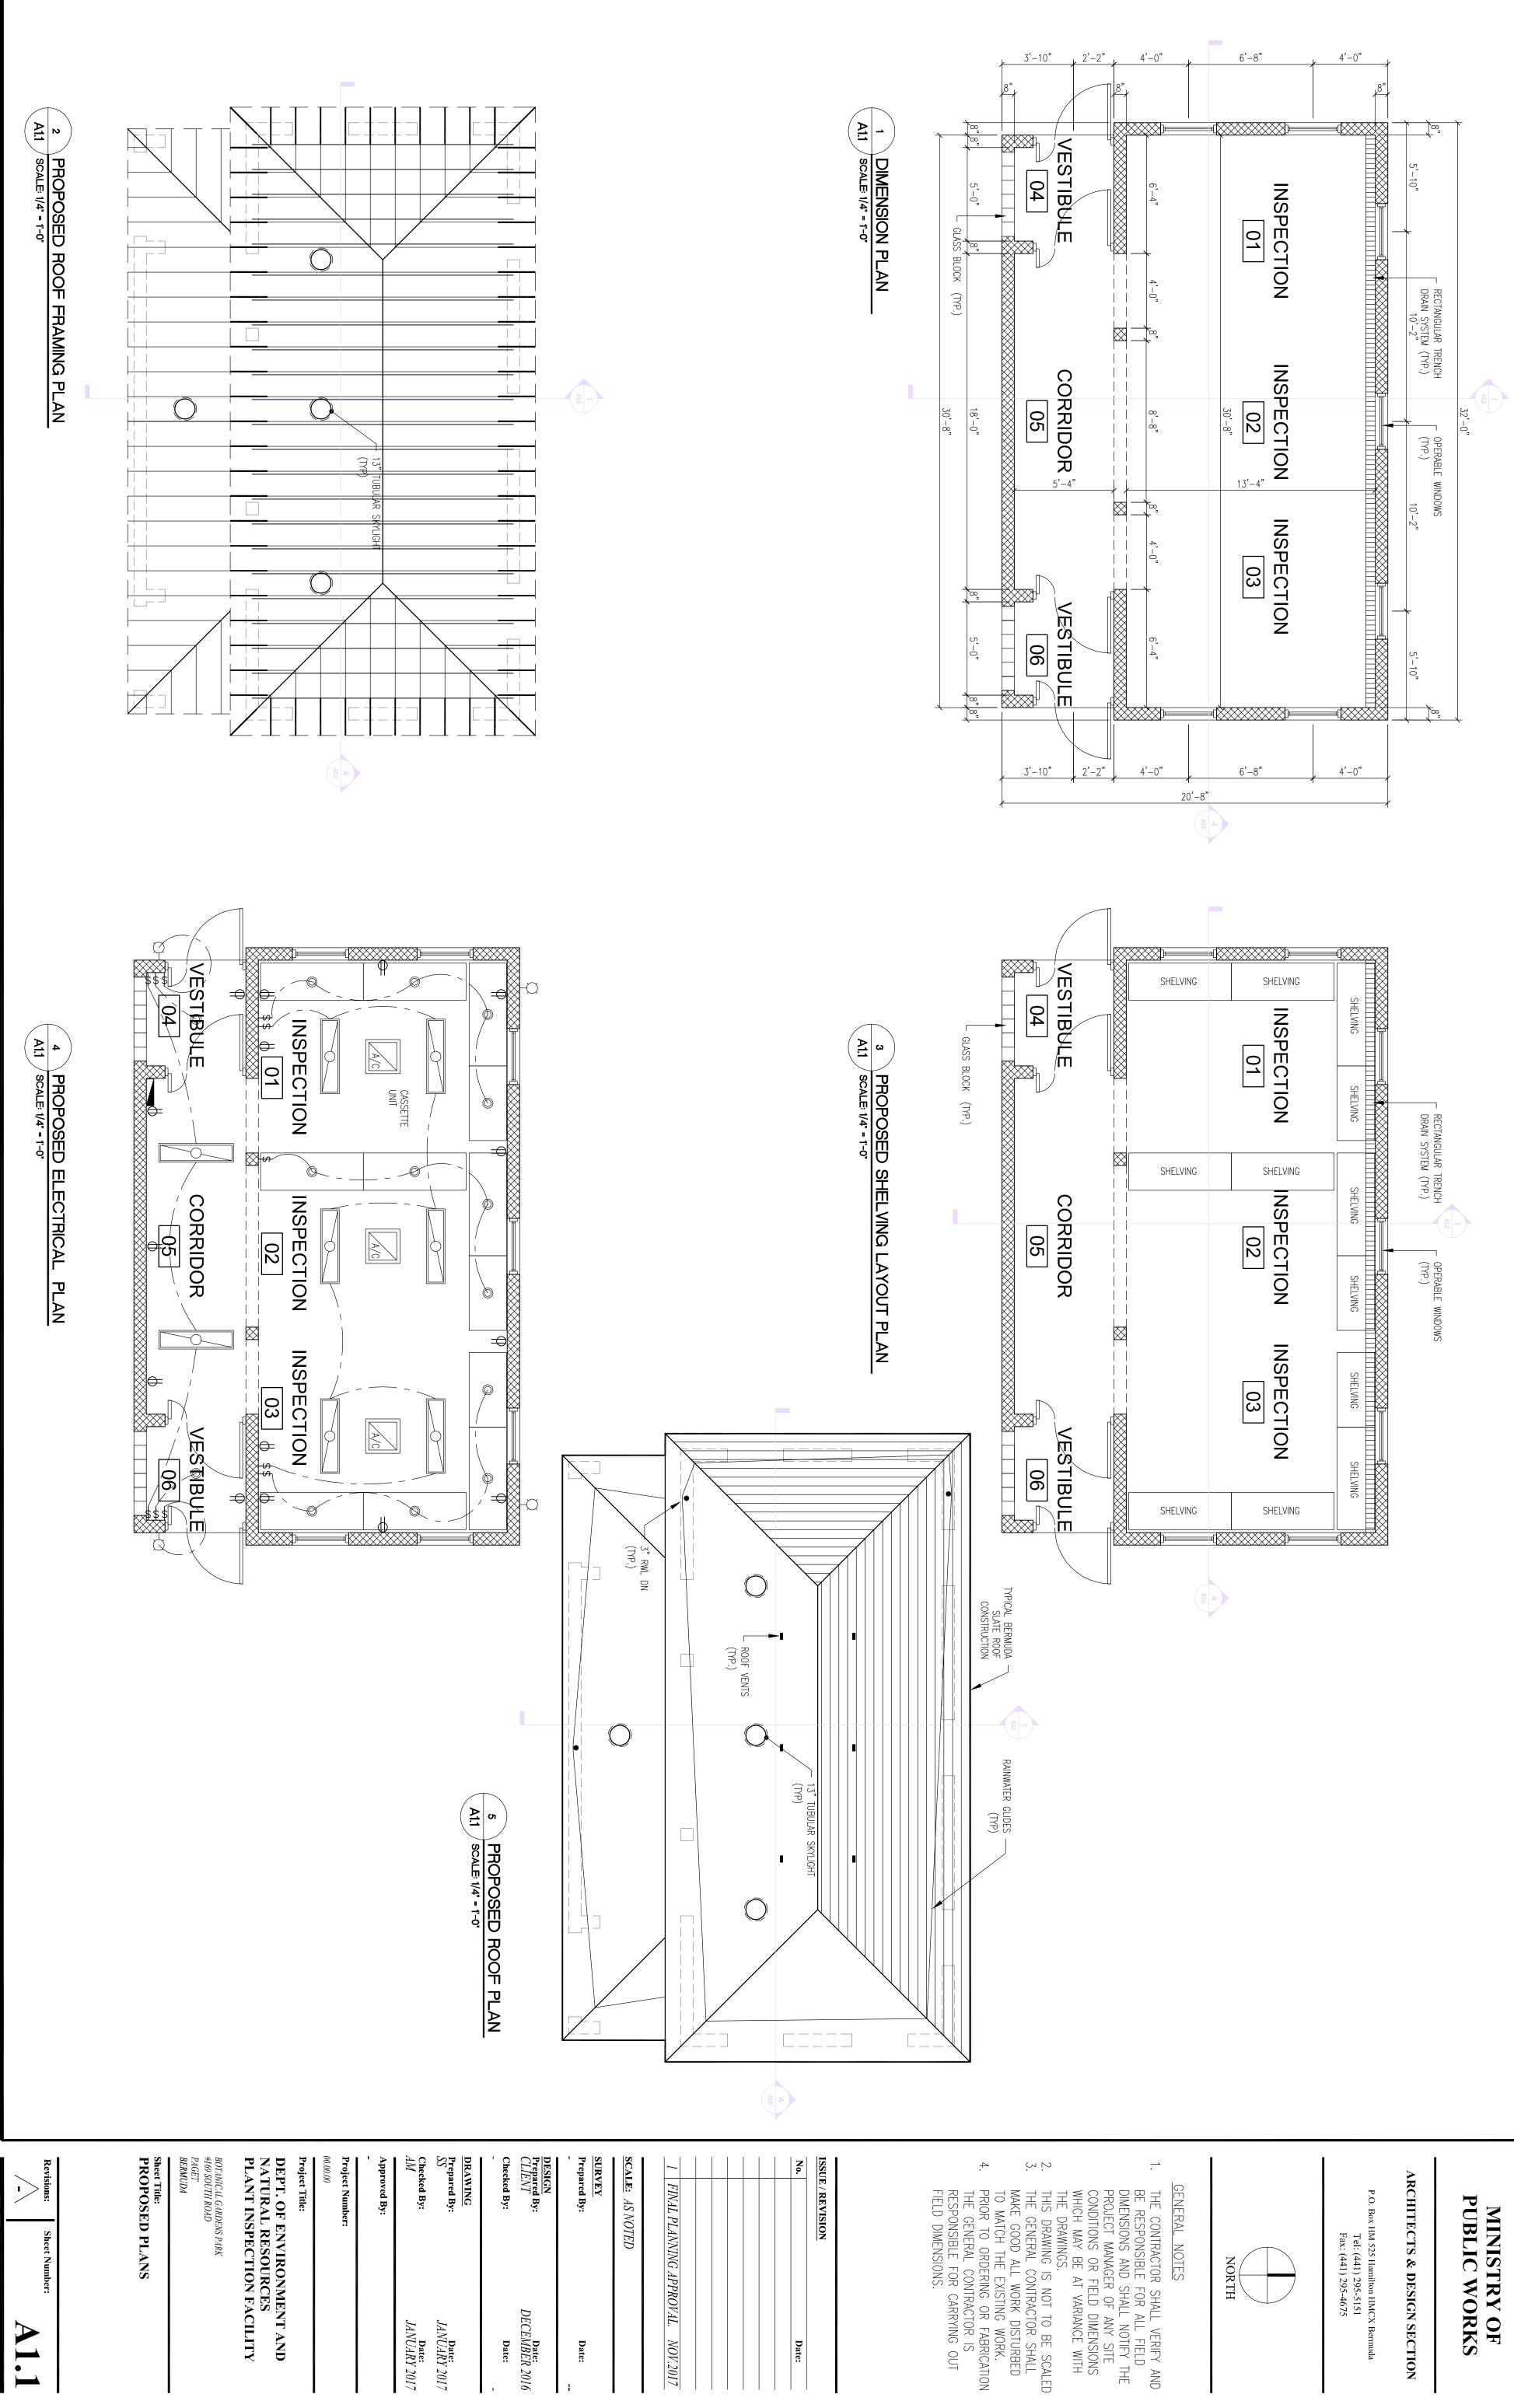

Date: DECEMBER 2016

NOV.2017

Date:

Date: JANUARY 2017

Date: JANUARY 2017

K:\Architects\Current\--

-- Estates Projects_Enivironmental Protection - Plant Inspection Facility\CAD\2017.11.23 Environmental Protection Plant Inspection Facility (2010).dwg, 11/23/2017 10:26:46

AM, 1:1

Sheet Number:

MINISTRY OF

PUBLIC WORKS

MINISTRY OF PUBLIC WORKS

ARCHITECTS & DESIGN SECTION

P.O. Box HM 525 Hamilton HMCX Bern Tel: (441) 295-5151 Fax: (441) 295-4675

NORTH

THE CONTRACTOR SHALL VERIFY AND BE RESPONSIBLE FOR ALL FIELD DIMENSIONS AND SHALL NOTIFY THE PROJECT MANAGER OF ANY SITE CONDITIONS OR FIELD DIMENSIONS WHICH MAY BE AT VARIANCE WITH THE DRAWINGS.

THIS DRAWING IS NOT TO BE SCALED THE GENERAL CONTRACTOR SHALL MAKE GOOD ALL WORK DISTURBED TO MATCH THE EXISTING WORK.

PRIOR TO ORDERING OR FABRICATION THE GENERAL CONTRACTOR IS RESPONSIBLE FOR CARRYING OUT FIELD DIMENSIONS. GENERAL NOTES

DESIGN Prepared By: ESTATES	SURVEY Prepared By:	SCALE:	I AI		No.	ISSUE /]
В у: Տ	<u>'</u> 1By:	SCALE: AS NOTED	APPROVAL IN-PRINC.			ISSUE / REVISION
Date: DECEMBER 2016	Date:		FEBRUARY 2017		Date:	

	DEPT. OF NATURAI PLANT IN	Project Title:	Project Number:	Approved By:	Checked By: AM
BOTANICAL GARDENS PARK #169 SOUTH ROAD	DEPT. OF ENVIRONMENT AND NATURAL RESOURCES PLANT INSPECTION FACILITY		:		Date: JANUARY 2017

Date: JANUARY 2017

Sheet Title:
PROPOSED ELEVATIONS AND
SECTIONS

K:\Architects\Current\---

--- Estates Projects\Enivironmental Protection - Plant Inspection Facility\CAD\2017.11.23 Environmental Protection Plant Inspection Facility (2010).dwg, 11/23/2017 10:30:41