


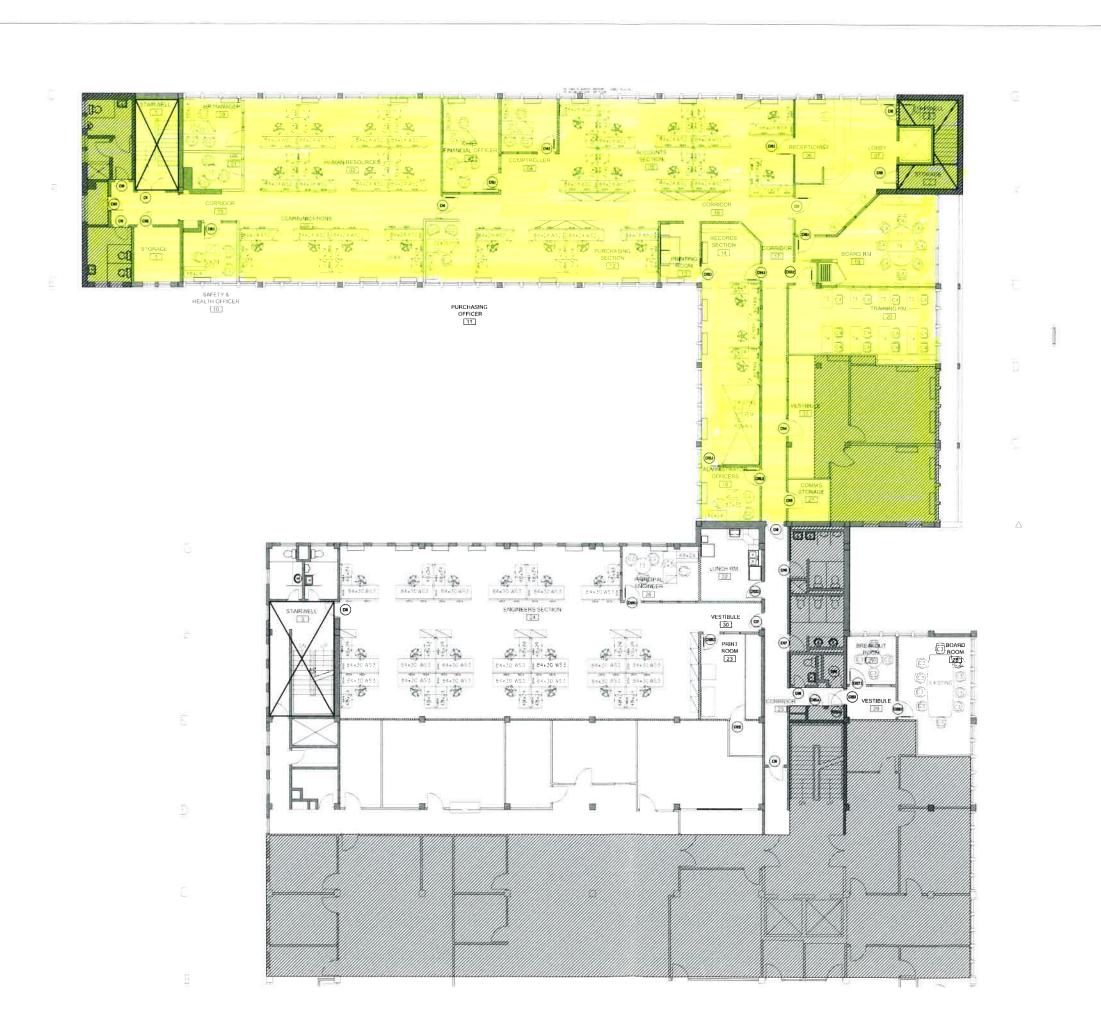

GPO SECOND FLOOR PLAN | DATE: FEBRUARY 22, 2010 SCALE: 1/16"- 1'-0"

PREPARED BY THE MINISTRY OF WORKS & ENGINEERING

Đ





REVISION REVISIONS

Commercial Interiors Group
ONE LANE HILL HANKTON HIM AX BERMUDA
P 441-295-5584 F 441-292-6424

A THE STATE OF THE

# PROJECT NAME

PUBLIC WORKS 56 CHURCH ST. 3RD FLOOR

DRAWING TITLE

## FURNITURE PLAN

### DRAWING INFO.

Project Number 14 -115 JUNE 2014 Scale 1/8"=1'-0" Drawn by Checked by

## SHEET NO.