




**Terceira Quarterly**  
 ARCHITECTURE  
 & INTERIOR DESIGN  
 Walker Arcade 12 Reid Street  
 P.O. Box HM 1260 Hamilton HMF Bermuda  
 Phone: (441) 295-9492 Fax: (441) 295-0430  
 Email: info@tqarch.bm

**General Notes**

1. Do not scale from drawings.
2. The Contractor shall verify all dimensions, grades & levels on site and report any discrepancies prior to construction.
3. All work shall conform to the requirements and standards set out in the current building, electrical, fire and health codes and the 1998 Bermuda Residential Building Code.
4. All work shall conform to these drawings and shall be to the Architect's approval.
5. © These drawings are copyrighted and are the property of the Architect. Any unauthorized use is prohibited by law.

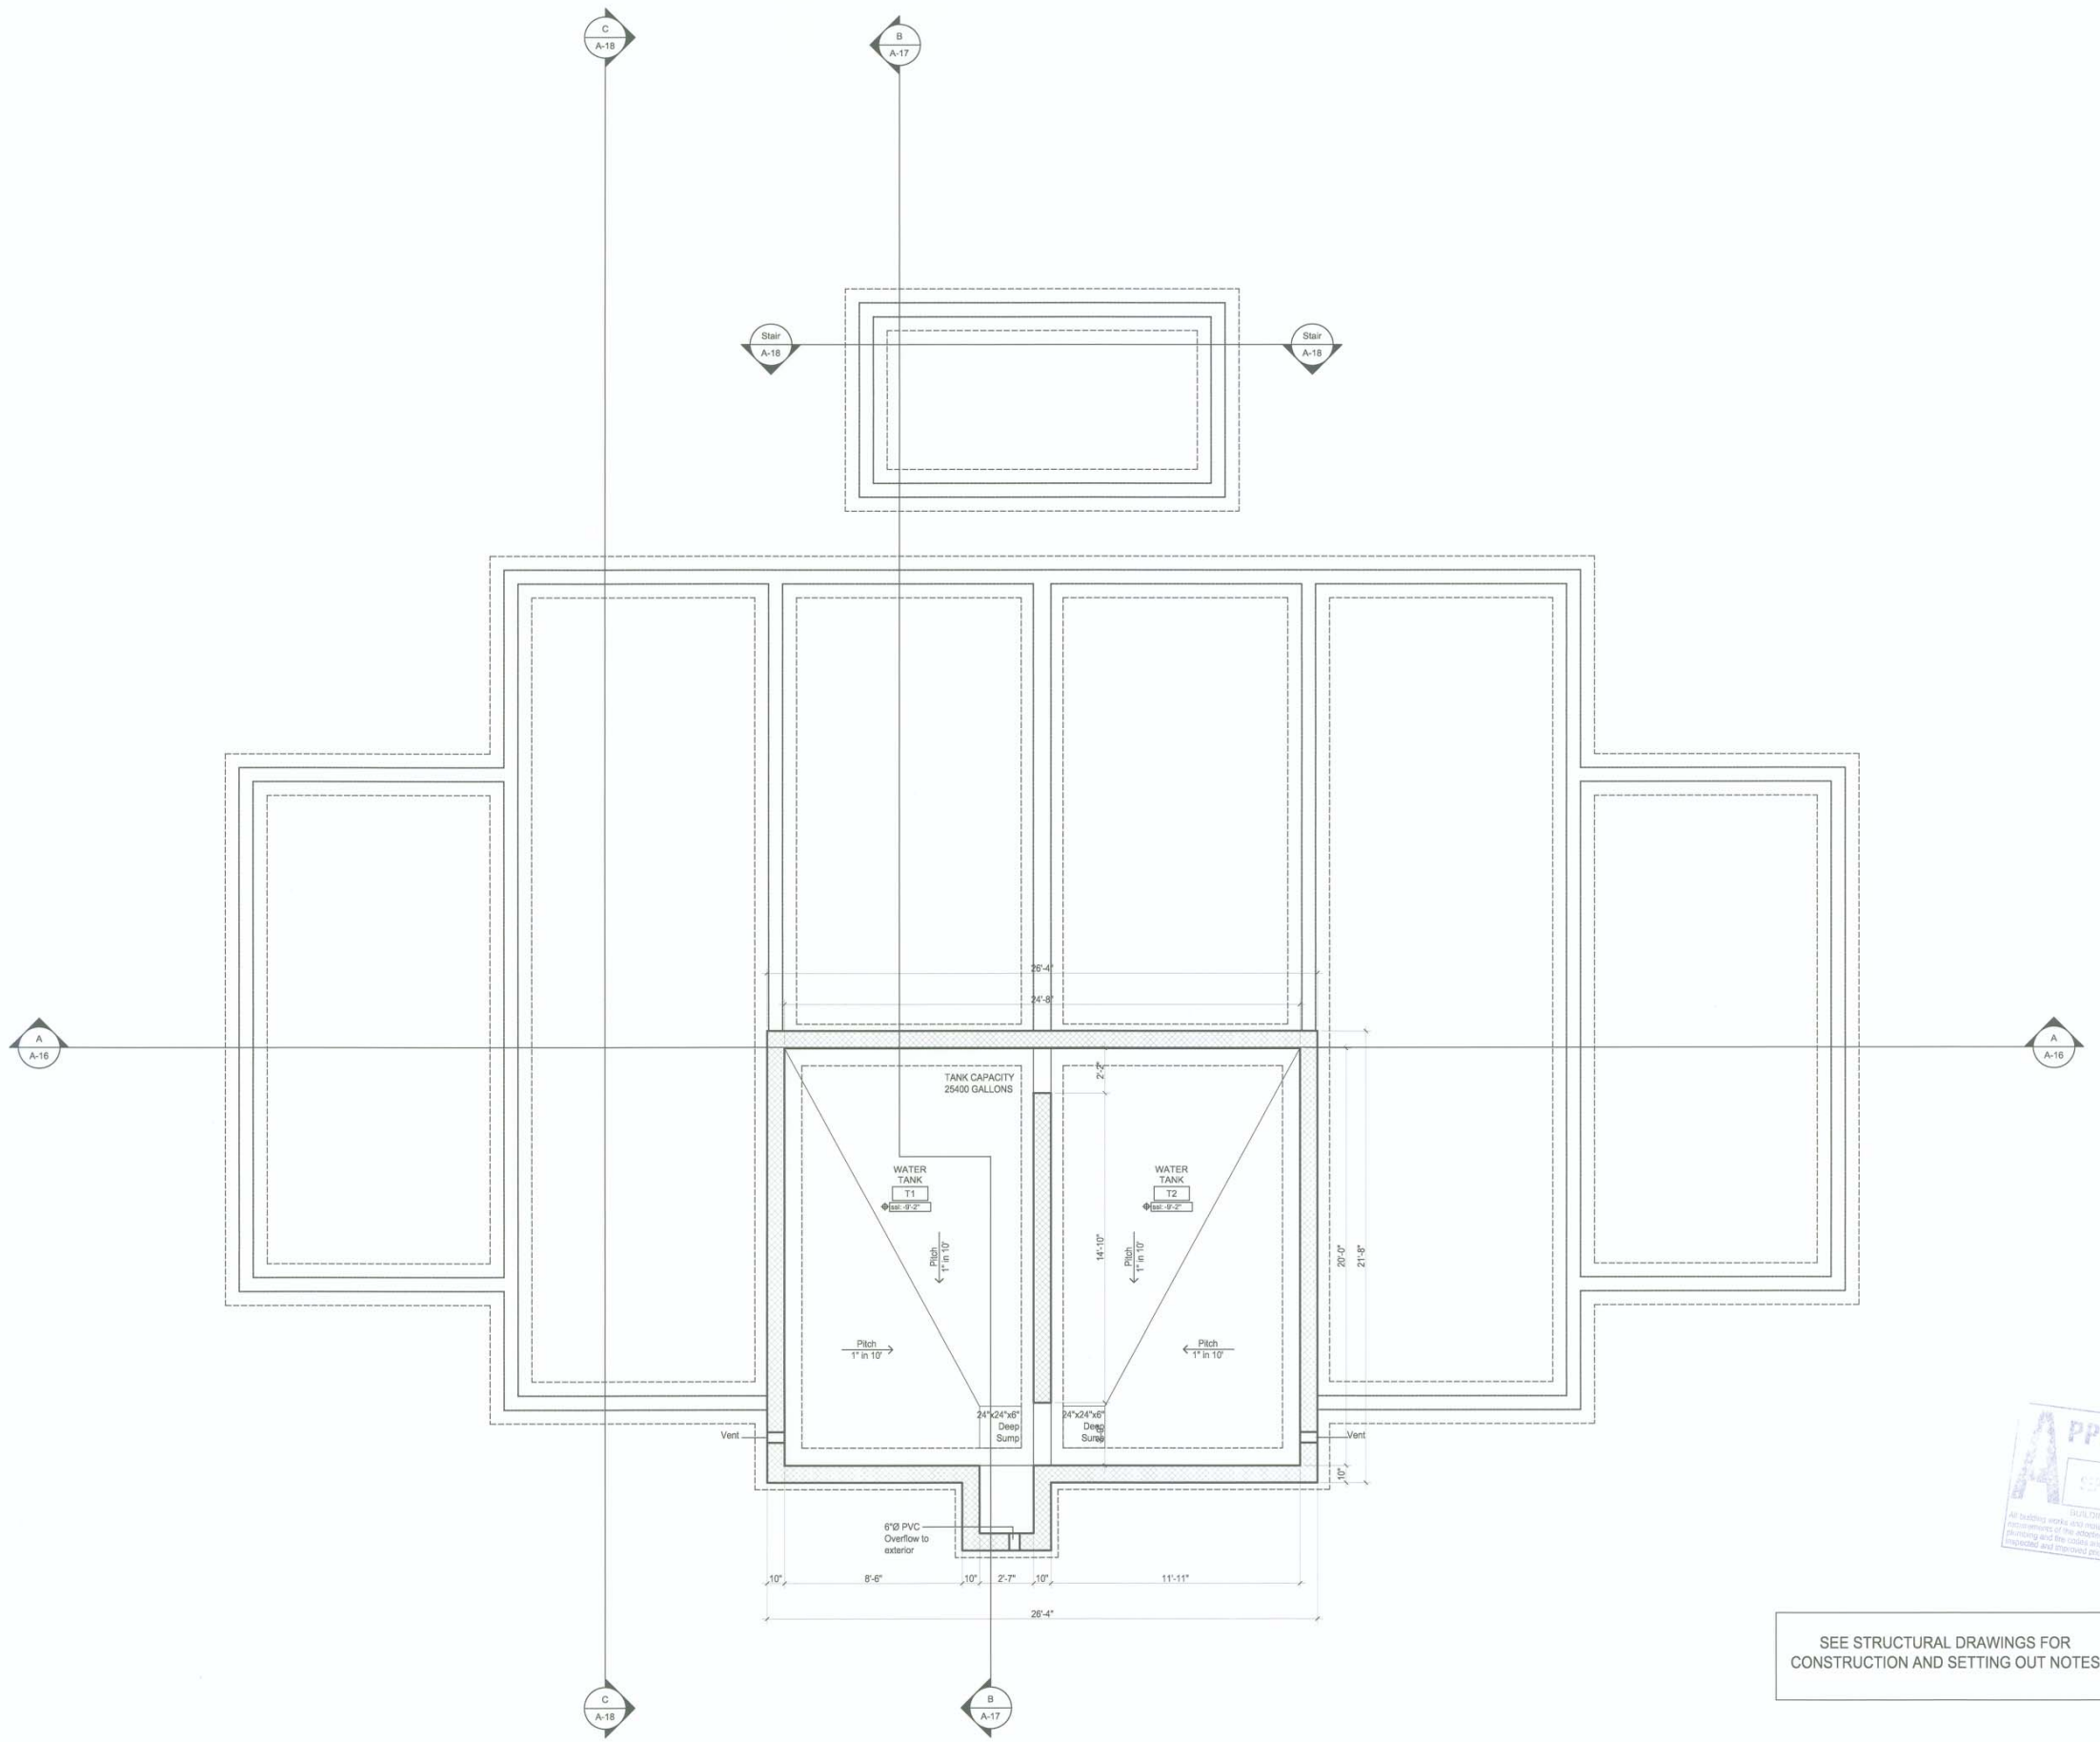

**1 BASEMENT FLOOR PLAN**  
 1/4" = 1'-0"

26 May 10 Issued for Building Permit TQ

Date	No.	Details	By
<b>Drawing Revisions</b>			

**Issued for:**

Approval in Principle	<input type="checkbox"/>	Budget Pricing	<input type="checkbox"/>
Final Approval	<input type="checkbox"/>	Tender	<input type="checkbox"/>
Building Permit	<input checked="" type="checkbox"/>	Construction	<input type="checkbox"/>
Permitted Development	<input type="checkbox"/>	Revision	<input type="checkbox"/>

Stamp Stamp



Date	16 April 10	Drawn By	LA
Scale	1/4" = 1'-0"	Checked By	TQ

Project Title  
**Proposed Works for Atlantic Development (Bermuda) Ltd**

Drawing Title  
**Typical 6 Unit Block Foundation Plan**


Project No.	Dwg. No.	Revision No.
T0902/6U	A-11	BPO1



**Terceira Quarterly**  
 ARCHITECTURE  
 & INTERIOR DESIGN  
 Walker Arcade 12 Reid Street  
 P.O. Box HM 1260 Hamilton HMF Bermuda  
 Phone: (441) 295-9492 Fax: (441) 295-0430  
 Email: info@tqarch.bm

**General Notes**

- Do not scale from drawings.
- The Contractor shall verify all dimensions, grades & levels on site and report any discrepancies prior to construction.
- All work shall conform to the requirements and standards set out in the current building, electrical, fire and health codes and the 1998 Bermuda Residential Building Code.
- All work shall conform to these drawings and shall be to the Architect's approval.
- © These drawings are copyrighted and are the property of the Architect. Any unauthorized use is prohibited by law.

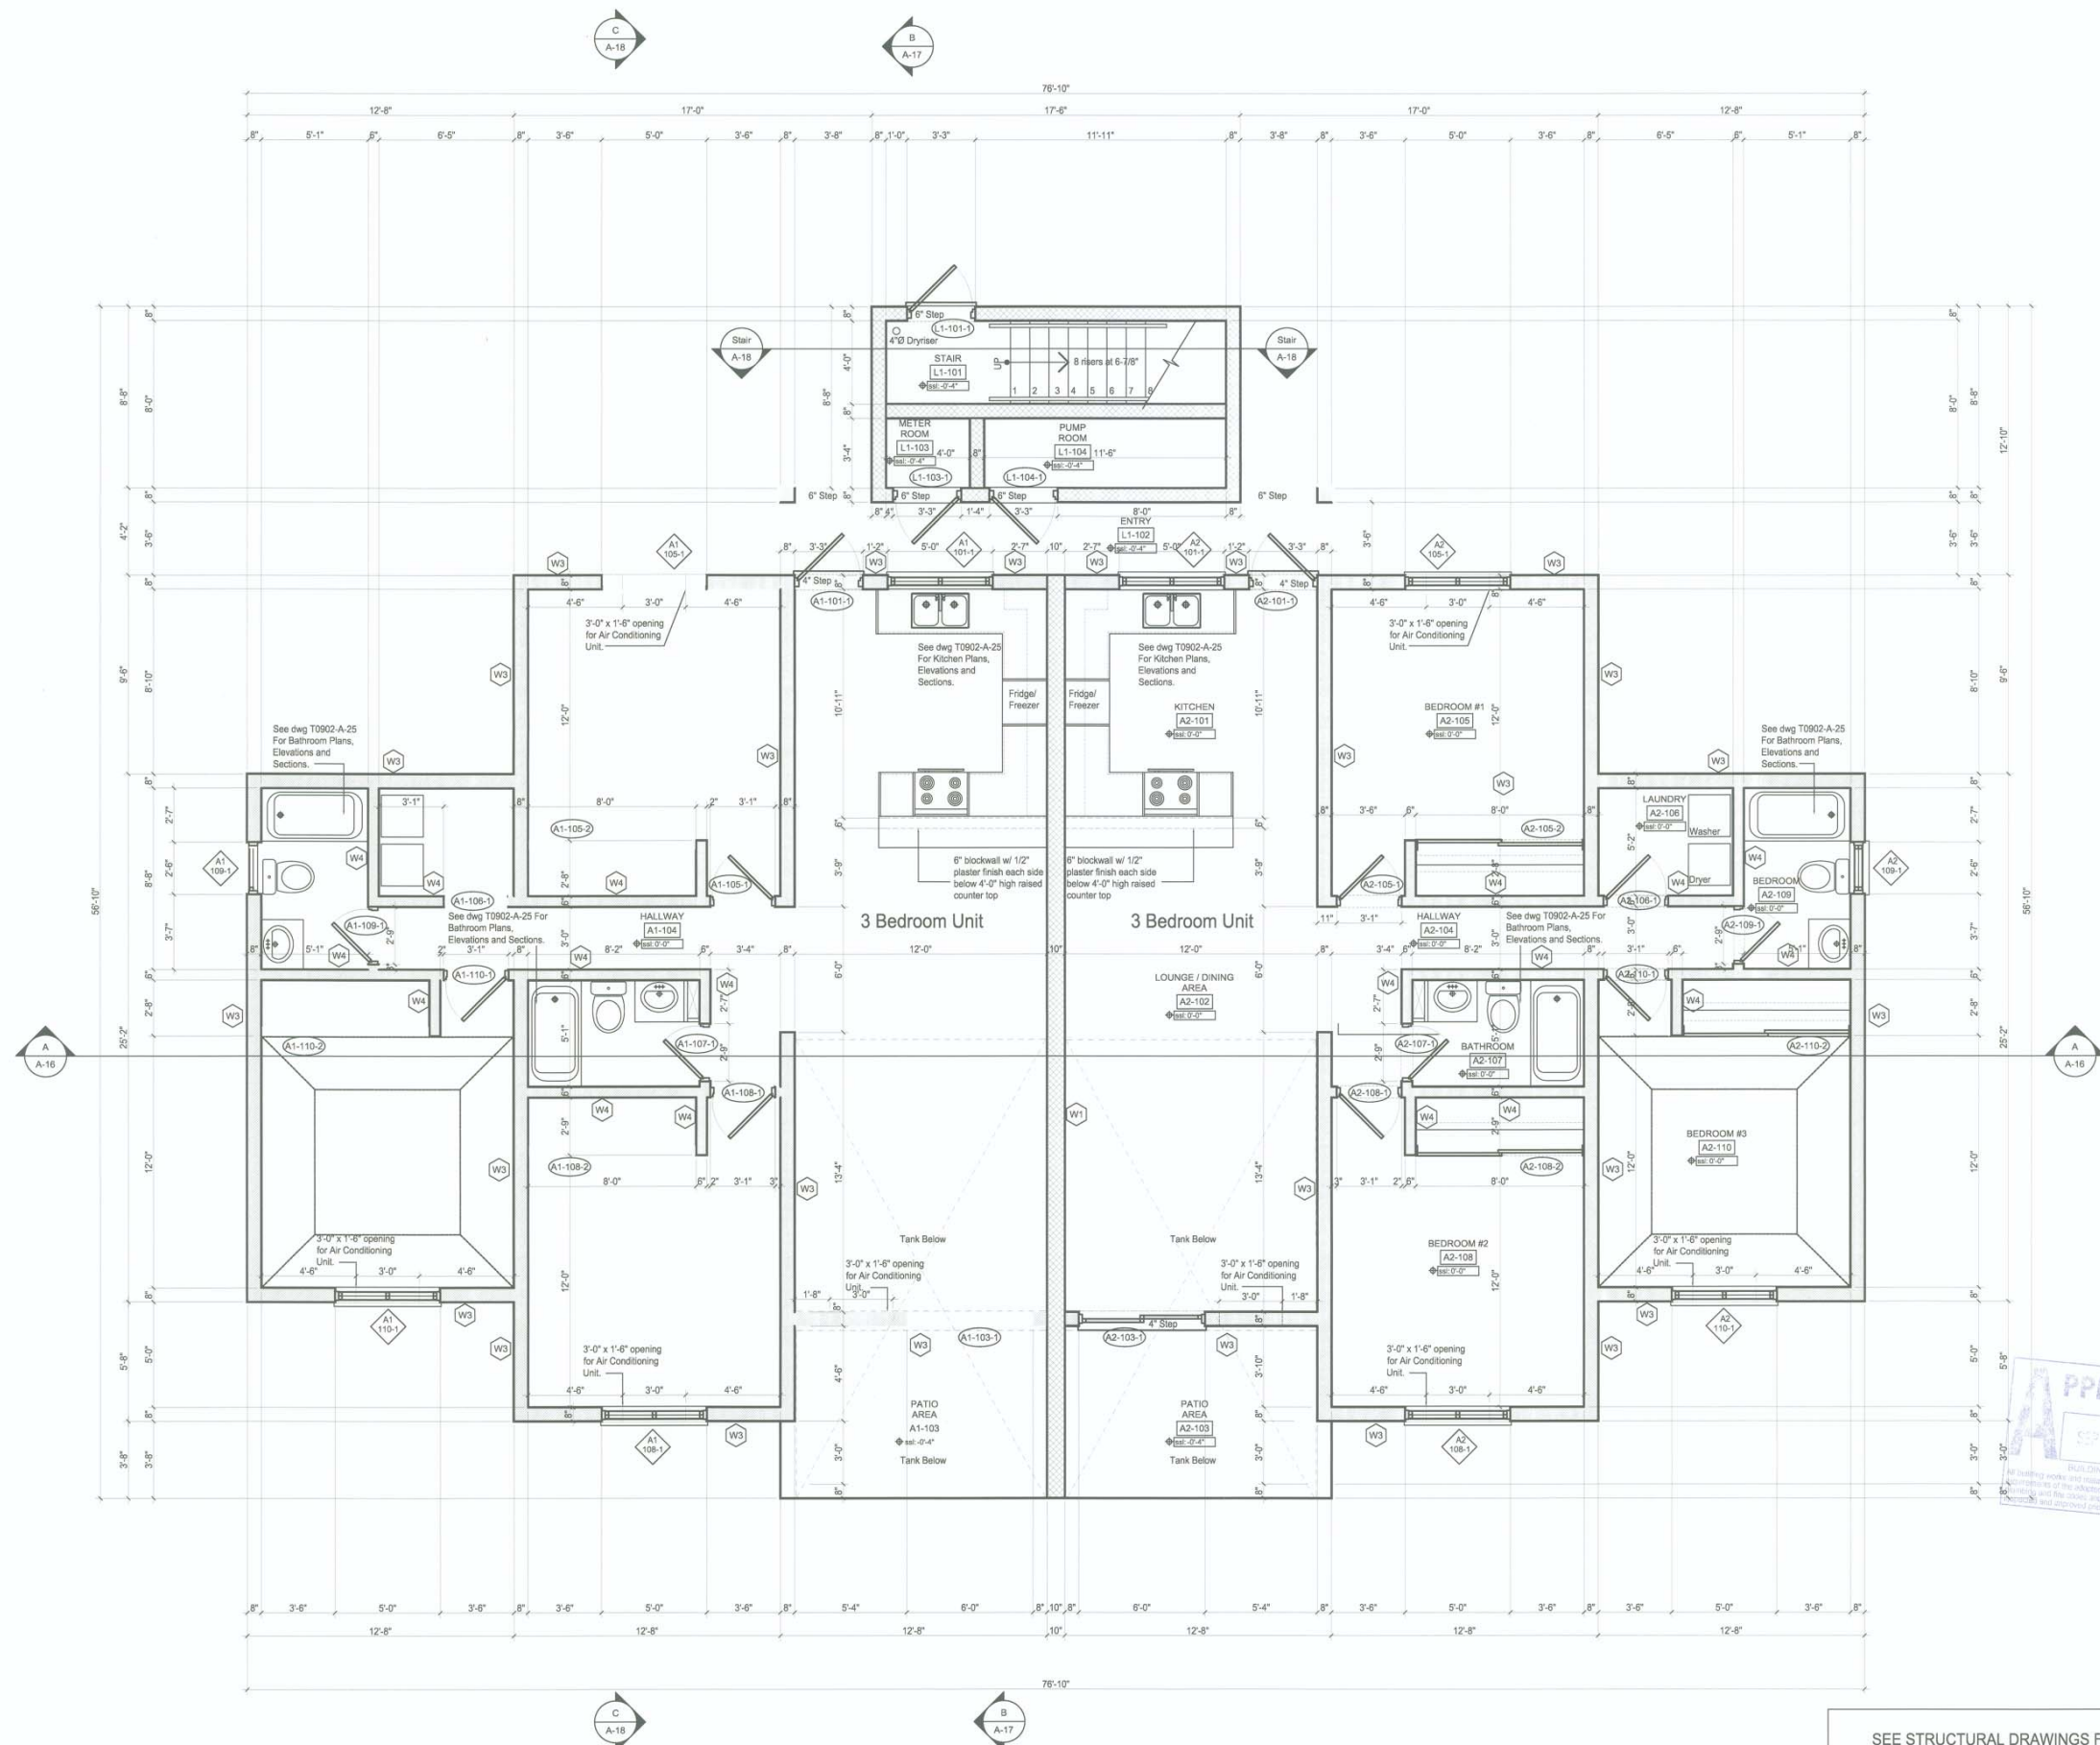

**1** FIRST FLOOR PLAN  
 1/4" = 1'-0"

SEE STRUCTURAL DRAWINGS FOR  
 CONSTRUCTION AND SETTING OUT NOTES

26 May 10 Issued for Building Permit TQ

Date	No.	Details	By
<b>Drawing Revisions</b>			

**Issued for:**

Approval in Principle	<input type="checkbox"/>	Budget Pricing	<input type="checkbox"/>
Final Approval	<input type="checkbox"/>	Tender	<input type="checkbox"/>
Building Permit	<input checked="" type="checkbox"/>	Construction	<input type="checkbox"/>
Permitted Development	<input type="checkbox"/>	Revision	<input type="checkbox"/>



Date	Drawn By
16 April 10	LA
Scale	Checked By
1/4" = 1'-0"	TQ

Project Title  
**Proposed Works for Atlantic Development (Bermuda) Ltd.**

Drawing Title  
**Typical 6 Unit Block First Floor Plan**

Project No.	Dwg. No.	Revision No.
T0902/6U	<b>A-12</b>	BPO1






**Terceira Quarterly**  
 ARCHITECTURE  
 & INTERIOR DESIGN  
 Walker Arcade 12 Reid Street  
 P.O. Box HM 1260 Hamilton HMF Bermuda  
 Phone: (441) 295-9492 Fax: (441) 295-0430  
 Email: info@tqarch.bm


**General Notes**

1. Do not scale from drawings.
2. The Contractor shall verify all dimensions, grades & levels on site and report any discrepancies prior to construction.
3. All work shall conform to the requirements and standards set out in the current building, electrical, fire and health codes and the 1998 Bermuda Residential Building Code.
4. All work shall conform to these drawings and shall be to the Architect's approval.
5. © These drawings are copyrighted and are the property of the Architect. Any unauthorized use is prohibited by law.

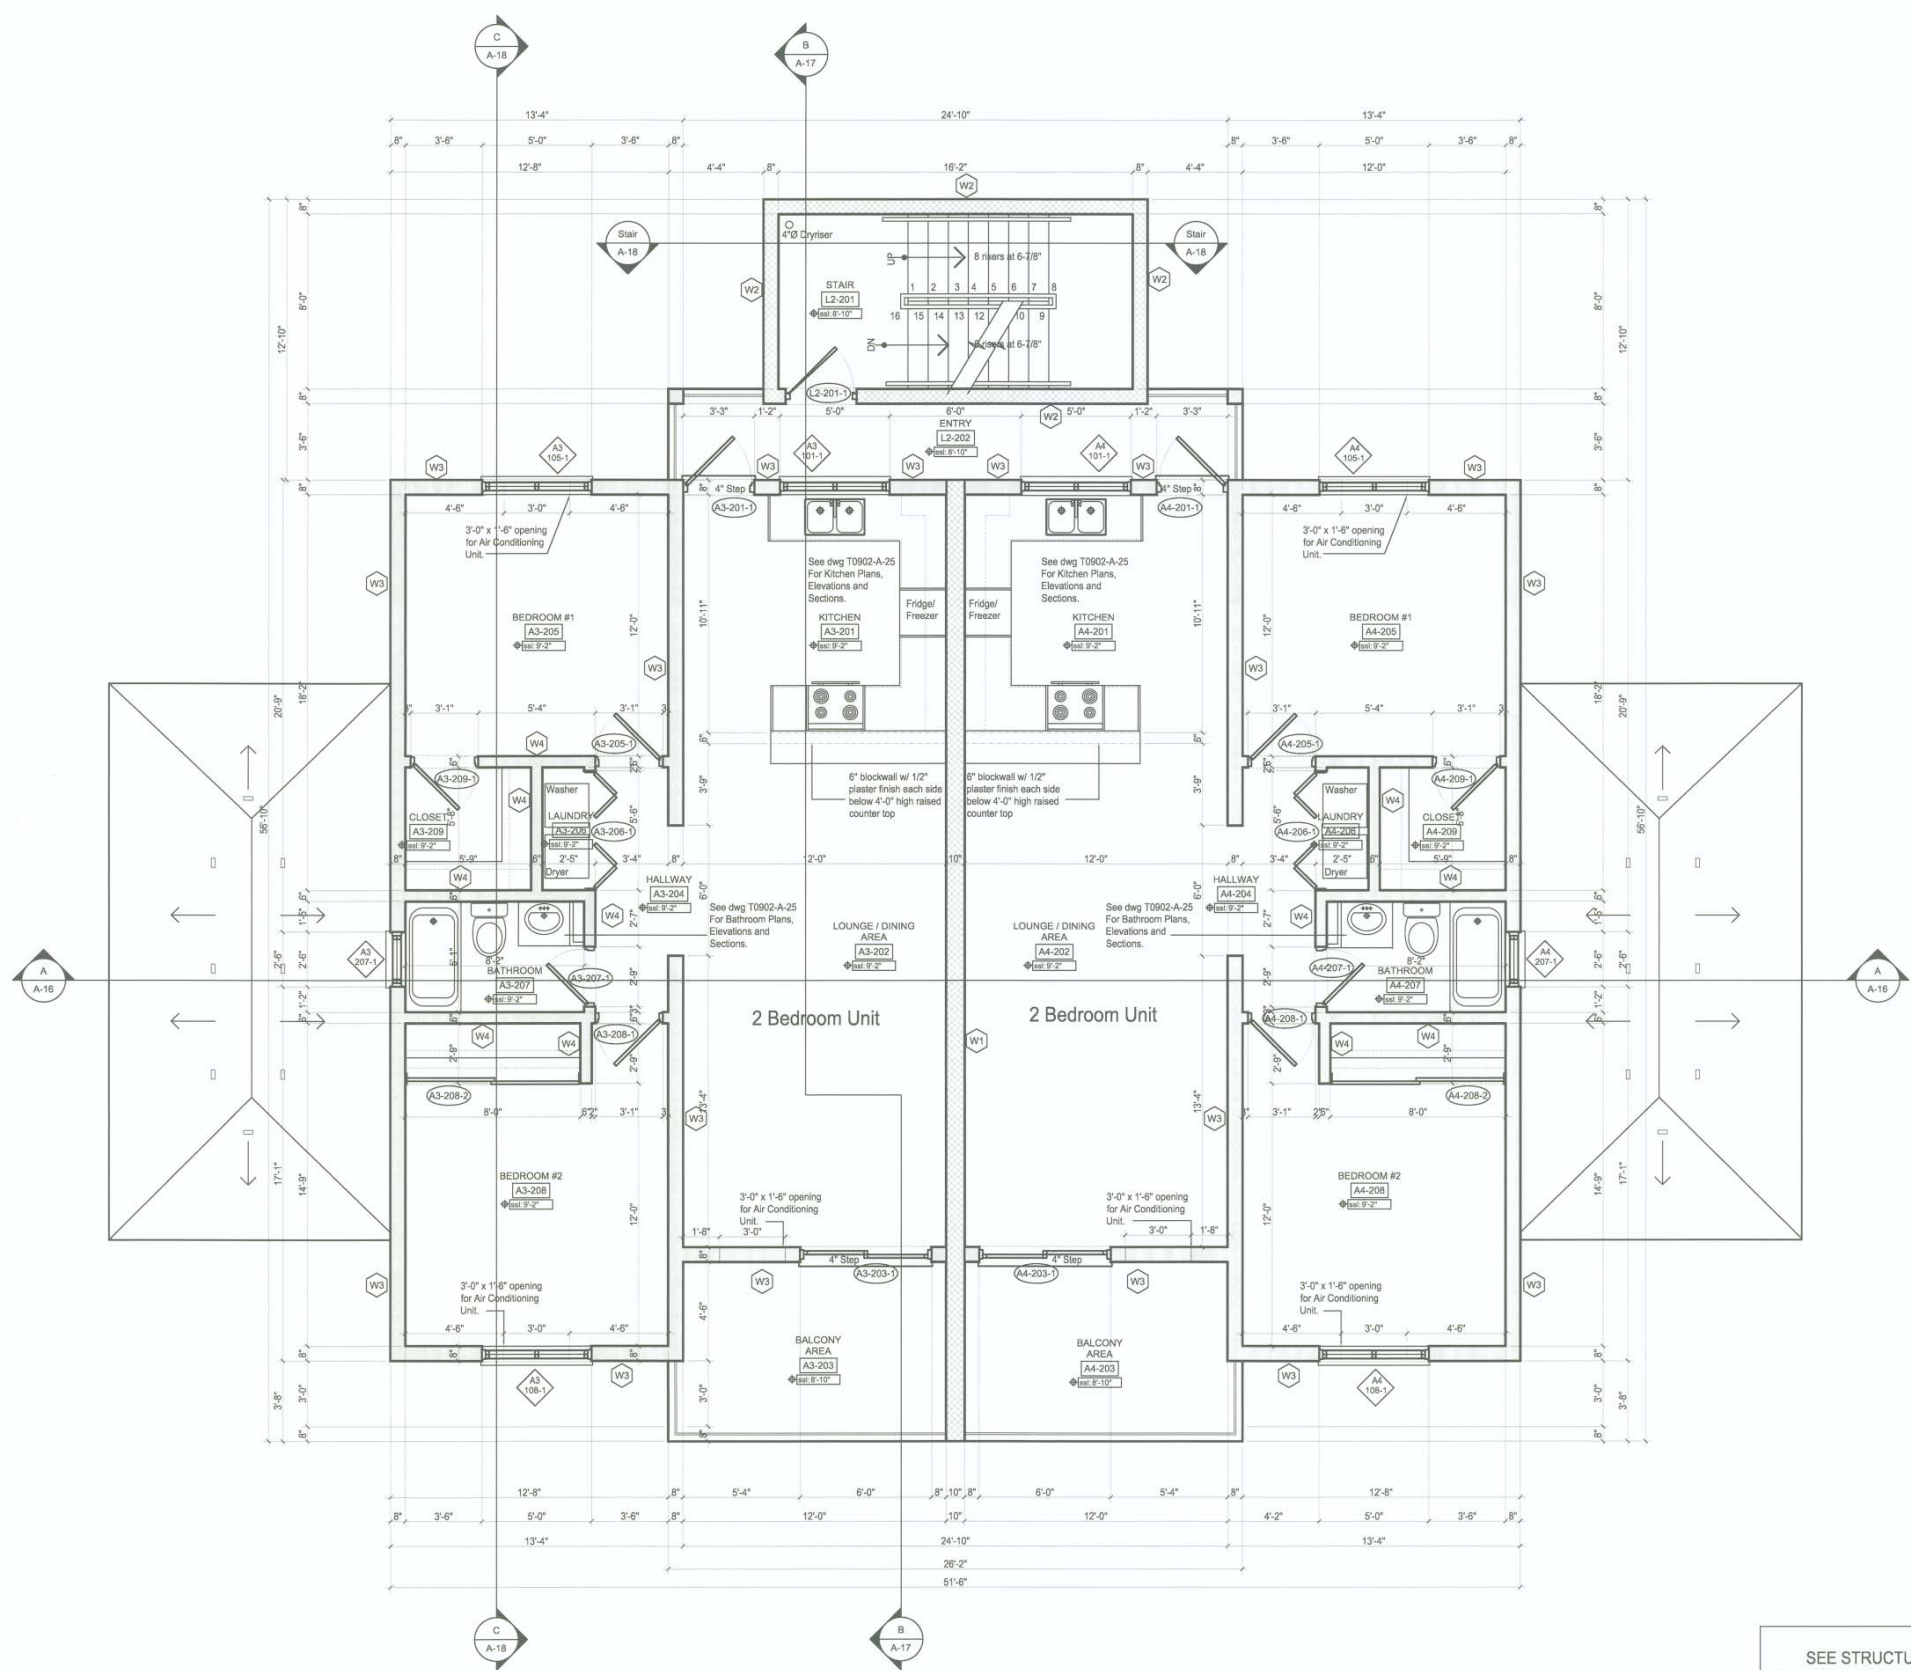

**1 SECOND FLOOR PLAN**  
 1/4" = 1'-0"

SEE STRUCTURAL DRAWINGS FOR  
 CONSTRUCTION AND SETTING OUT NOTES

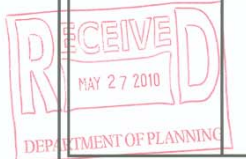

26 May 10 Issued for Building Permit TQ

Date	No.	Details	By
Drawing Revisions			

Issued for:

Approval in Principle	<input type="checkbox"/>	Budget Pricing	<input type="checkbox"/>
Final Approval	<input type="checkbox"/>	Tender	<input type="checkbox"/>
Building Permit	<input checked="" type="checkbox"/>	Construction	<input type="checkbox"/>
Permitted Development	<input type="checkbox"/>	Revision	<input type="checkbox"/>

Stamp	Stamp
RECEIVED MAY 27 2010 DEPARTMENT OF PLANNING	

Date	16 April 10	Drawn By	LA
Scale	1/4" = 1'-0"	Checked By	TQ

Project Title  
**Proposed Works for  
 Atlantic Development  
 (Bermuda) Ltd.**


Drawing Title  
**Typical 6 Unit Block  
 Second Floor Plan**

Project No.	Dwg. No.	Revision No.
T0902/6U	<b>A-13</b>	BP01



**Terceira Quarterly**  
 ARCHITECTURE  
 & INTERIOR DESIGN  
 Walker Arcade 12 Reid Street  
 P.O. Box HM 1280 Hamilton HMFx Bermuda  
 Phone: (441) 295-9492 Fax: (441) 295-0430  
 Email: info@tqarch.bm

- General Notes**
1. Do not scale from drawings.
  2. The Contractor shall verify all dimensions, grades & levels on site and report any discrepancies prior to construction.
  3. All work shall conform to the requirements and standards set out in the current building, electrical, fire and health codes and the 1998 Bermuda Residential Building Code.
  4. All work shall conform to these drawings and shall be to the Architect's approval.
  5. © These drawings are copyrighted and are the property of the Architect. Any unauthorized use is prohibited by law.

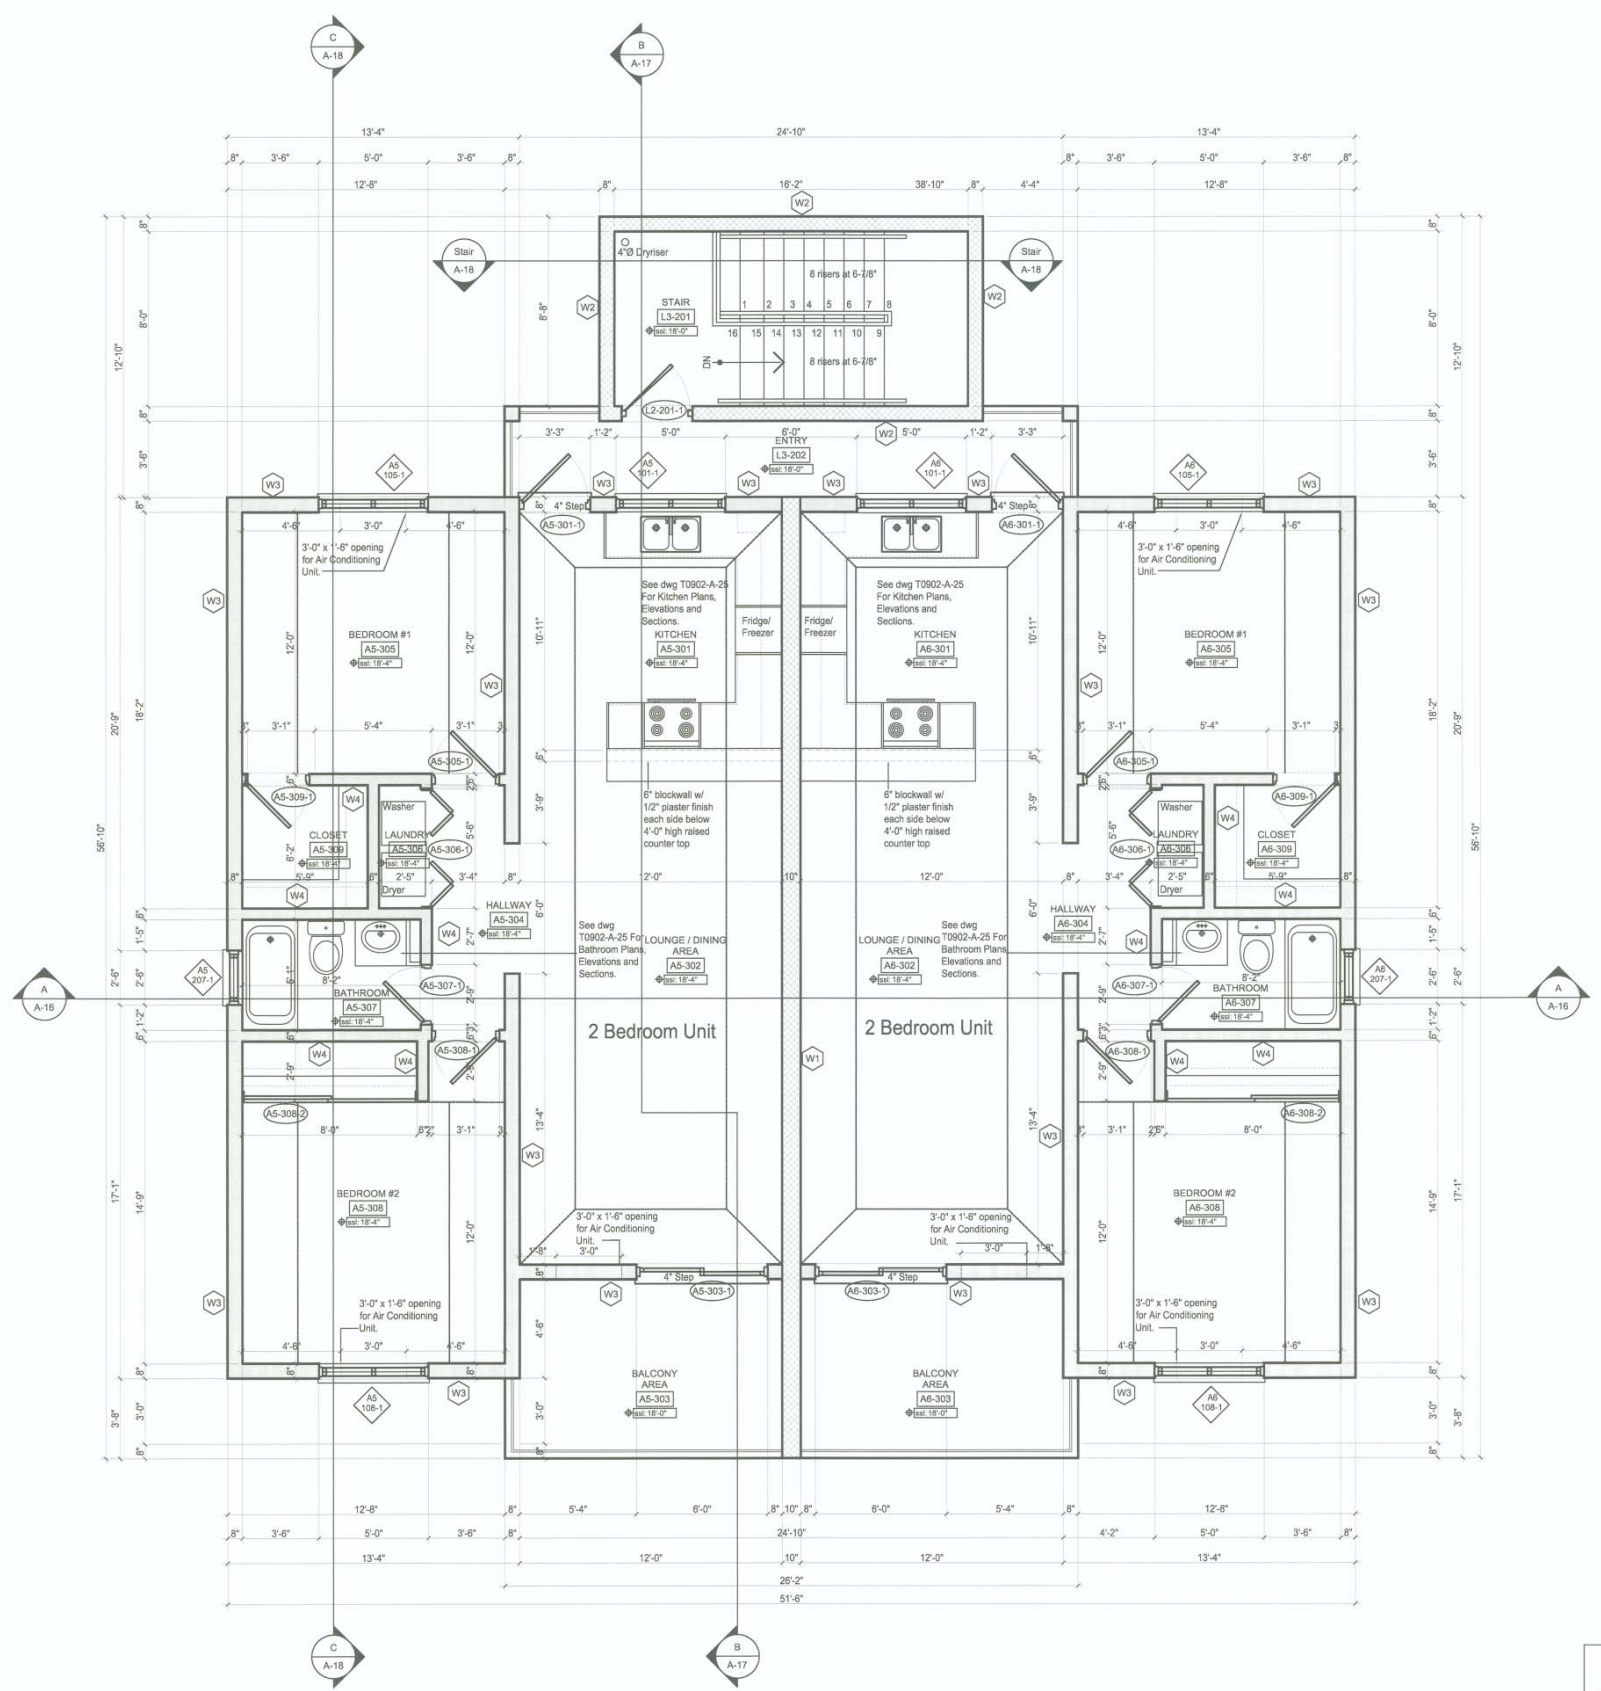

**1** THIRD FLOOR PLAN  
 1/4" = 1'-0"

SEE STRUCTURAL DRAWINGS FOR  
 CONSTRUCTION AND SETTING OUT NOTES



26 May 10 Issued for Building Permit TQ

Date	No.	Details	By

**Issued for:**

Approval in Principle	<input type="checkbox"/>	Budget Pricing	<input type="checkbox"/>
Final Approval	<input type="checkbox"/>	Tender	<input type="checkbox"/>
Building Permit	<input checked="" type="checkbox"/>	Construction	<input type="checkbox"/>
Permitted Development	<input type="checkbox"/>	Revision	<input type="checkbox"/>

Date	Drawn By
16 April 10	LA

Date	Checked By
1/4" = 1'-0"	TQ

Project Title  
**Proposed works for  
 Atlantic Development  
 (Bermuda) Ltd.**

Drawing Title  
**Typical 6 Unit Block  
 Third Floor Plan**


Project No.	Dwg. No.	Revision No.
T0902/6U	<b>A-14</b>	BP01



**Terceira Quarterly**  
 ARCHITECTURE  
 & INTERIOR DESIGN  
 Walker Arcade 12 Reid Street  
 P.O. Box HM 1260 Hamilton HMF Bermuda  
 Phone: (441) 295-9492 Fax: (441) 295-0430  
 Email: info@tqarch.bm

**General Notes**

1. Do not scale from drawings.
2. The Contractor shall verify all dimensions, grades & levels on site and report any discrepancies prior to construction.
3. All work shall conform to the requirements and standards set out in the current building, electrical, fire and health codes and the 1998 Bermuda Residential Building Code.
4. All work shall conform to these drawings and shall be to the Architect's approval.
5. © These drawings are copyrighted and are the property of the Architect. Any unauthorized use is prohibited by law.

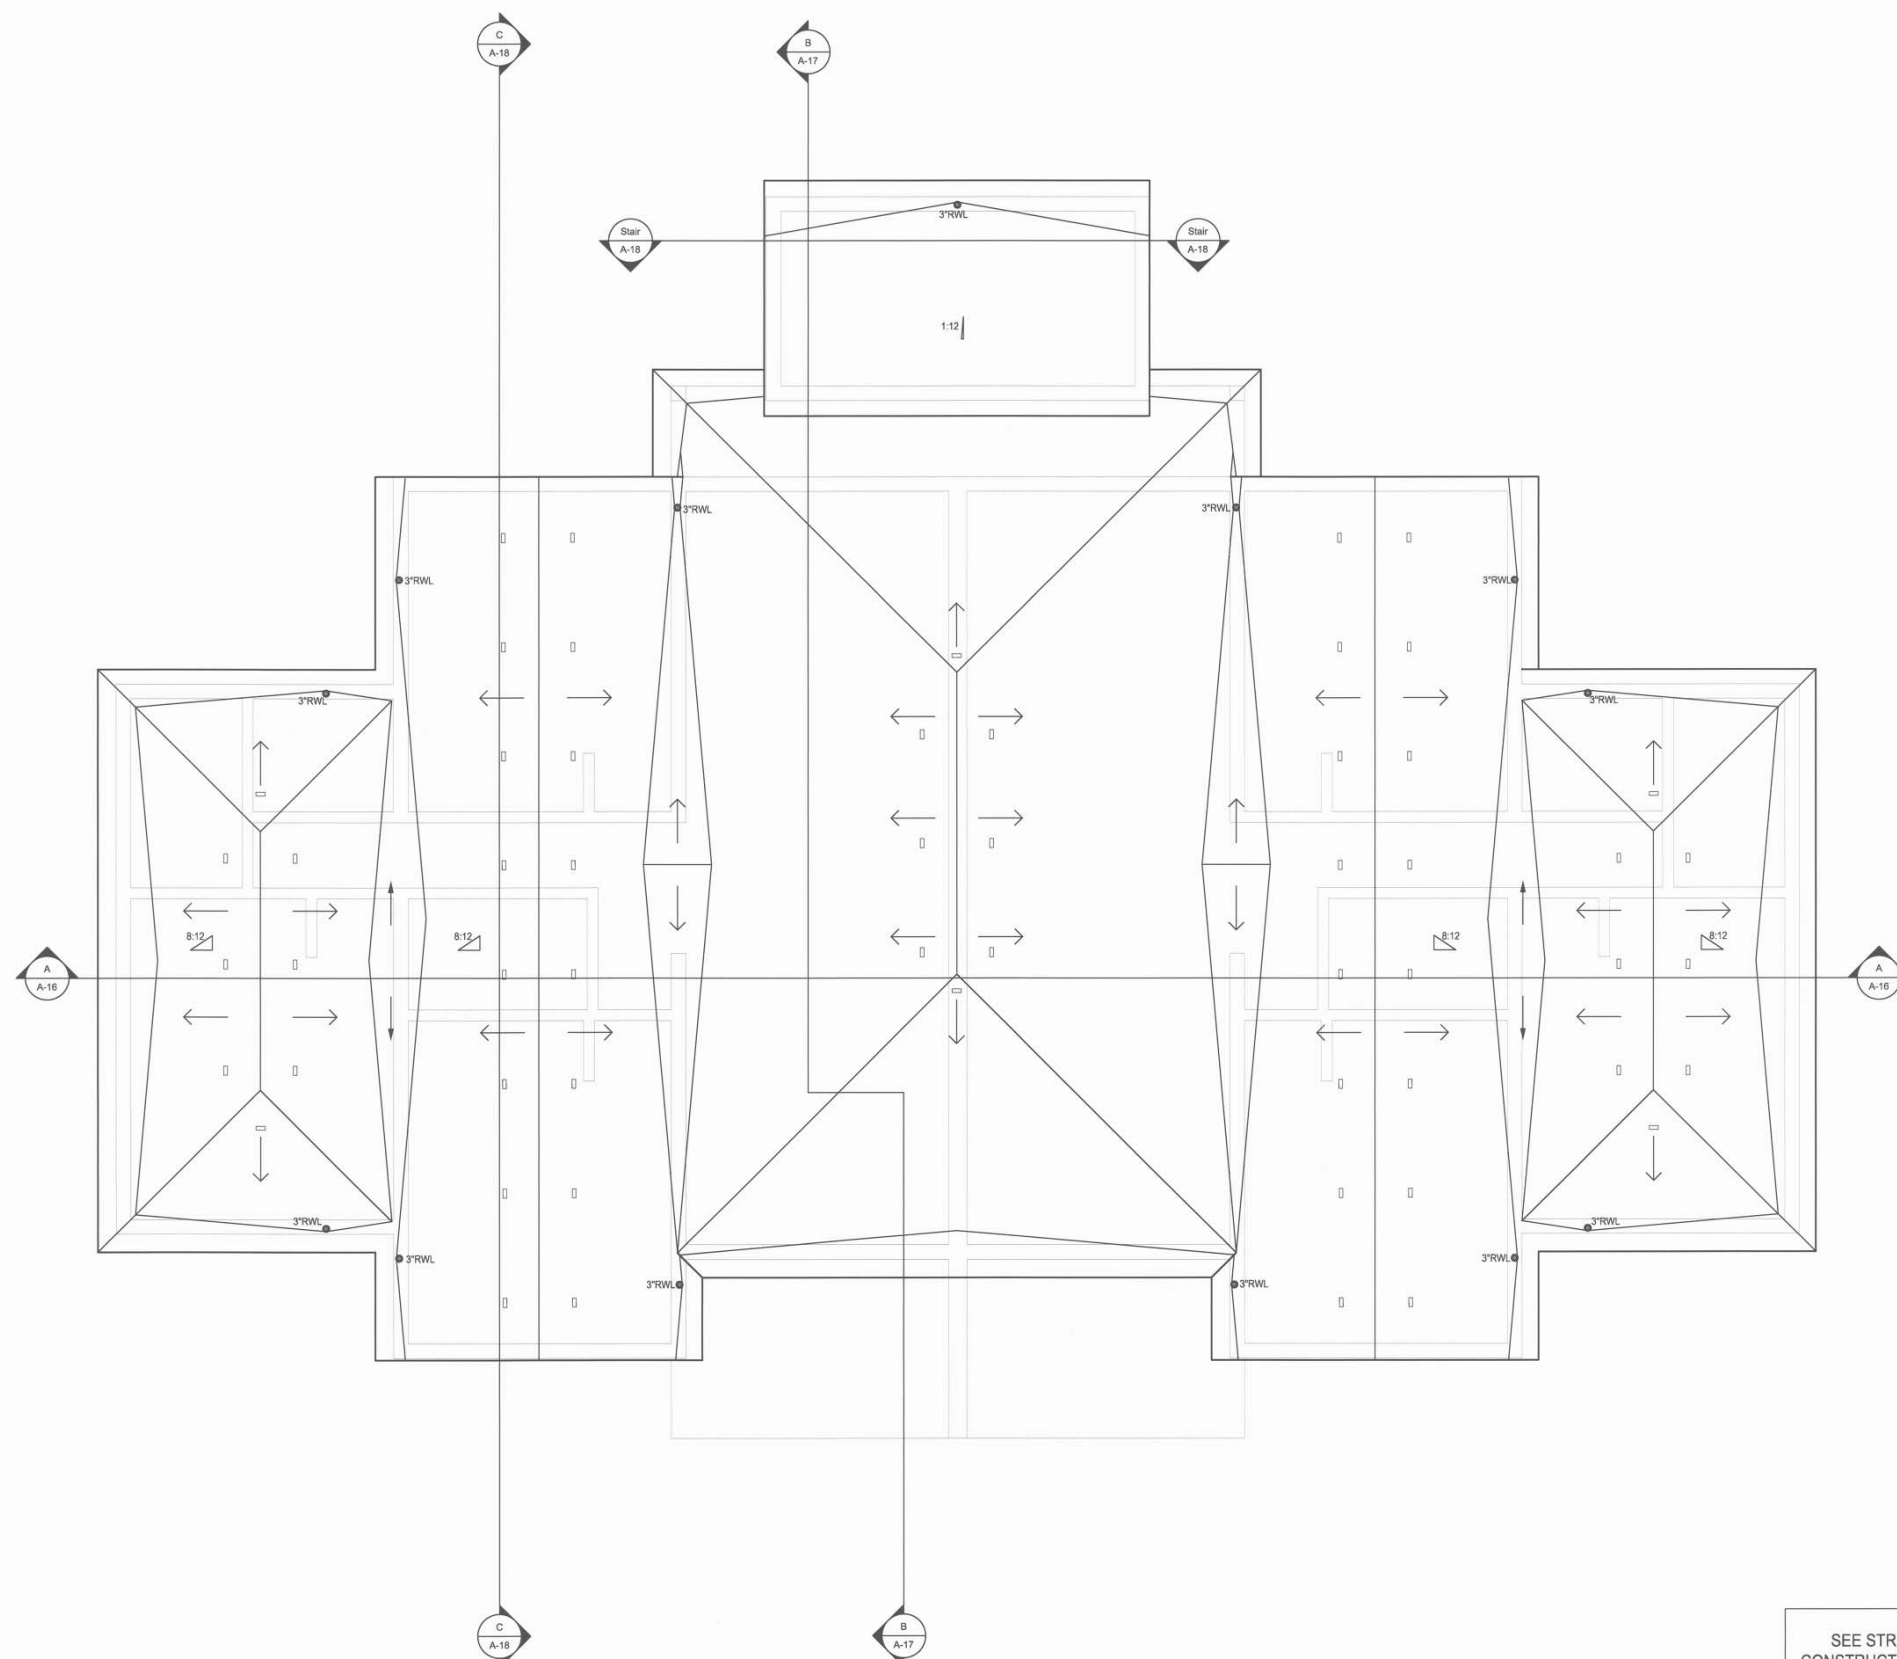

**1** THIRD FLOOR PLAN  
 1/4" = 1'-0"

SEE STRUCTURAL DRAWINGS FOR  
 CONSTRUCTION AND SETTING OUT NOTES

26 May 10 **BP** Issued for Building Permit TQ

Date	No.	Details	By
<b>Drawing Revisions</b>			

**Issued for:**

Approval in Principle  Budget Pricing

Final Approval  Tender

Building Permit  Construction

Permitted Development  Revision

**APPROVED**  
 MAY 27 2010  
 BUILDING CONTROL

All building works and services must conform to the requirements of the Building Code, electrical, mechanical, plumbing and fire codes and regulations. All work must be inspected and approved prior to commencing work.

**RECEIVED**  
 MAY 27 2010  
 DEPARTMENT OF PLANNING

Date	16 April 10	Drawn By	LA
Scale	1/4" = 1'-0"	Checked By	TQ

Project Title  
**Proposed works for  
 Atlantic Development  
 (Bermuda) Ltd.**

Drawing Title  
**Typical 6 Unit Block  
 Roof Plan**

Project No.	Dwg. No.	Revision No.
T0902/6U	<b>A-15</b>	BP01





**Terceira Quarterly**  
 ARCHITECTURE  
 & INTERIOR DESIGN  
 Walker Arcade 12 Reid Street  
 P.O. Box HM 1280 Hamilton HMFX Bermuda  
 Phone: (441) 295-9492 Fax: (441) 295-0430  
 Email: info@tqarch.bm

**General Notes**

1. Do not scale from drawings.
2. The Contractor shall verify all dimensions, grades & levels on site and report any discrepancies prior to construction.
3. All work shall conform to the requirements and standards set out in the current building, electrical, fire and health codes and the 1998 Bermuda Residential Building Code.
4. All work shall conform to these drawings and shall be to the Architect's approval.
5. © These drawings are copyrighted and are the property of the Architect. Any unauthorized use is prohibited by law.



**1 SOUTH ELEVATION**  
 1/4" = 1'-0"



**2 WEST ELEVATION**  
 1/4" = 1'-0"



26 May 10 Issued for Building Permit TQ

Date	No.	Details	By
Drawing Revisions			

**Issued for:**

Approval in Principle	<input type="checkbox"/>	Budget Pricing	<input type="checkbox"/>
Final Approval	<input type="checkbox"/>	Tender	<input type="checkbox"/>
Building Permit	<input checked="" type="checkbox"/>	Construction	<input type="checkbox"/>
Permitted Development	<input type="checkbox"/>	Revision	<input type="checkbox"/>

Stamp	Stamp
RECEIVED MAY 27 2010 DEPARTMENT OF PLANNING	APPROVED 27 2010 BUILDING CONTROL All building works and materials must conform to the requirements of the relevant building, electrical, mechanical, plumbing and fire codes and regulations. All work must be inspected and approved prior to commencing work.

Date	22 Apr 10	Drawn By	LA
Scale	1/4" = 1'-0"	Checked By	TQ

**Project Title**  
 Proposed Works for  
 Atlantic Development  
 (Bermuda) Ltd.

**Drawing Title**  
 Typical 6 Unit Block  
 South & West Elevation

Project No.	Dwg. No.	Revision No.
T0902/6U	A-20	BP01



**Terceira Quarterly**  
 ARCHITECTURE  
 & INTERIOR DESIGN  
 Walker Arcade 12 Reid Street  
 P.O. Box HM 1260 Hamilton HMF Bermuda  
 Phone: (441) 295-9492 Fax: (441) 295-0430  
 Email: info@tqarch.bm

- General Notes**
1. Do not scale from drawings.
  2. The Contractor shall verify all dimensions, grades & levels on site and report any discrepancies prior to construction.
  3. All work shall conform to the requirements and standards set out in the current building, electrical, fire and health codes and the 1998 Bermuda Residential Building Code.
  4. All work shall conform to these drawings and shall be to the Architect's approval.
  5. © These drawings are copyrighted and are the property of the Architect. Any unauthorized use is prohibited by law.



1 NORTH ELEVATION  
 1/4" = 1'-0"




2 EAST ELEVATION  
 1/4" = 1'-0"

26 May 10 Issued for Building Permit TQ

Date	No.	Details	By
Drawing Revisions			

**Issued for:**

Approval in Principle	<input type="checkbox"/>	Budget Pricing	<input type="checkbox"/>
Final Approval	<input type="checkbox"/>	Tender	<input type="checkbox"/>
Building Permit	<input checked="" type="checkbox"/>	Construction	<input type="checkbox"/>
Permitted Development	<input type="checkbox"/>	Revision	<input type="checkbox"/>

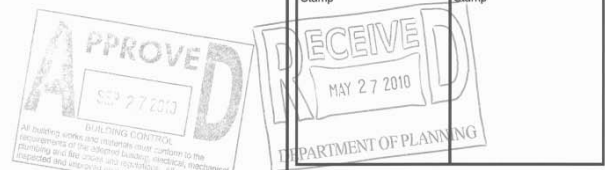

Stamp	Stamp
Date	Drawn By
22 Apr 10	LA
Scale	Checked By
1/4" = 1'-0"	TQ

Project Title  
**Proposed Works for Atlantic Development (Bermuda) Ltd.**

Drawing Title  
**Typical 6 Unit Block North & East Elevation**

Project No.	Dwg. No.	Revision No.
T0902/6U	A-21	BPO1