



Notes.

1. All grating is moulded FRP by Fibergrate, www.fibergrate.com
1.5" deep x 1.5" square grid
Cut and shape around pipes and equipment where necessary.
Grating is shown diagrammatically for clarity. Refer to drawing 11 for details.
2. Condenser, turbine and pipe details are omitted on this drawing for clarity.

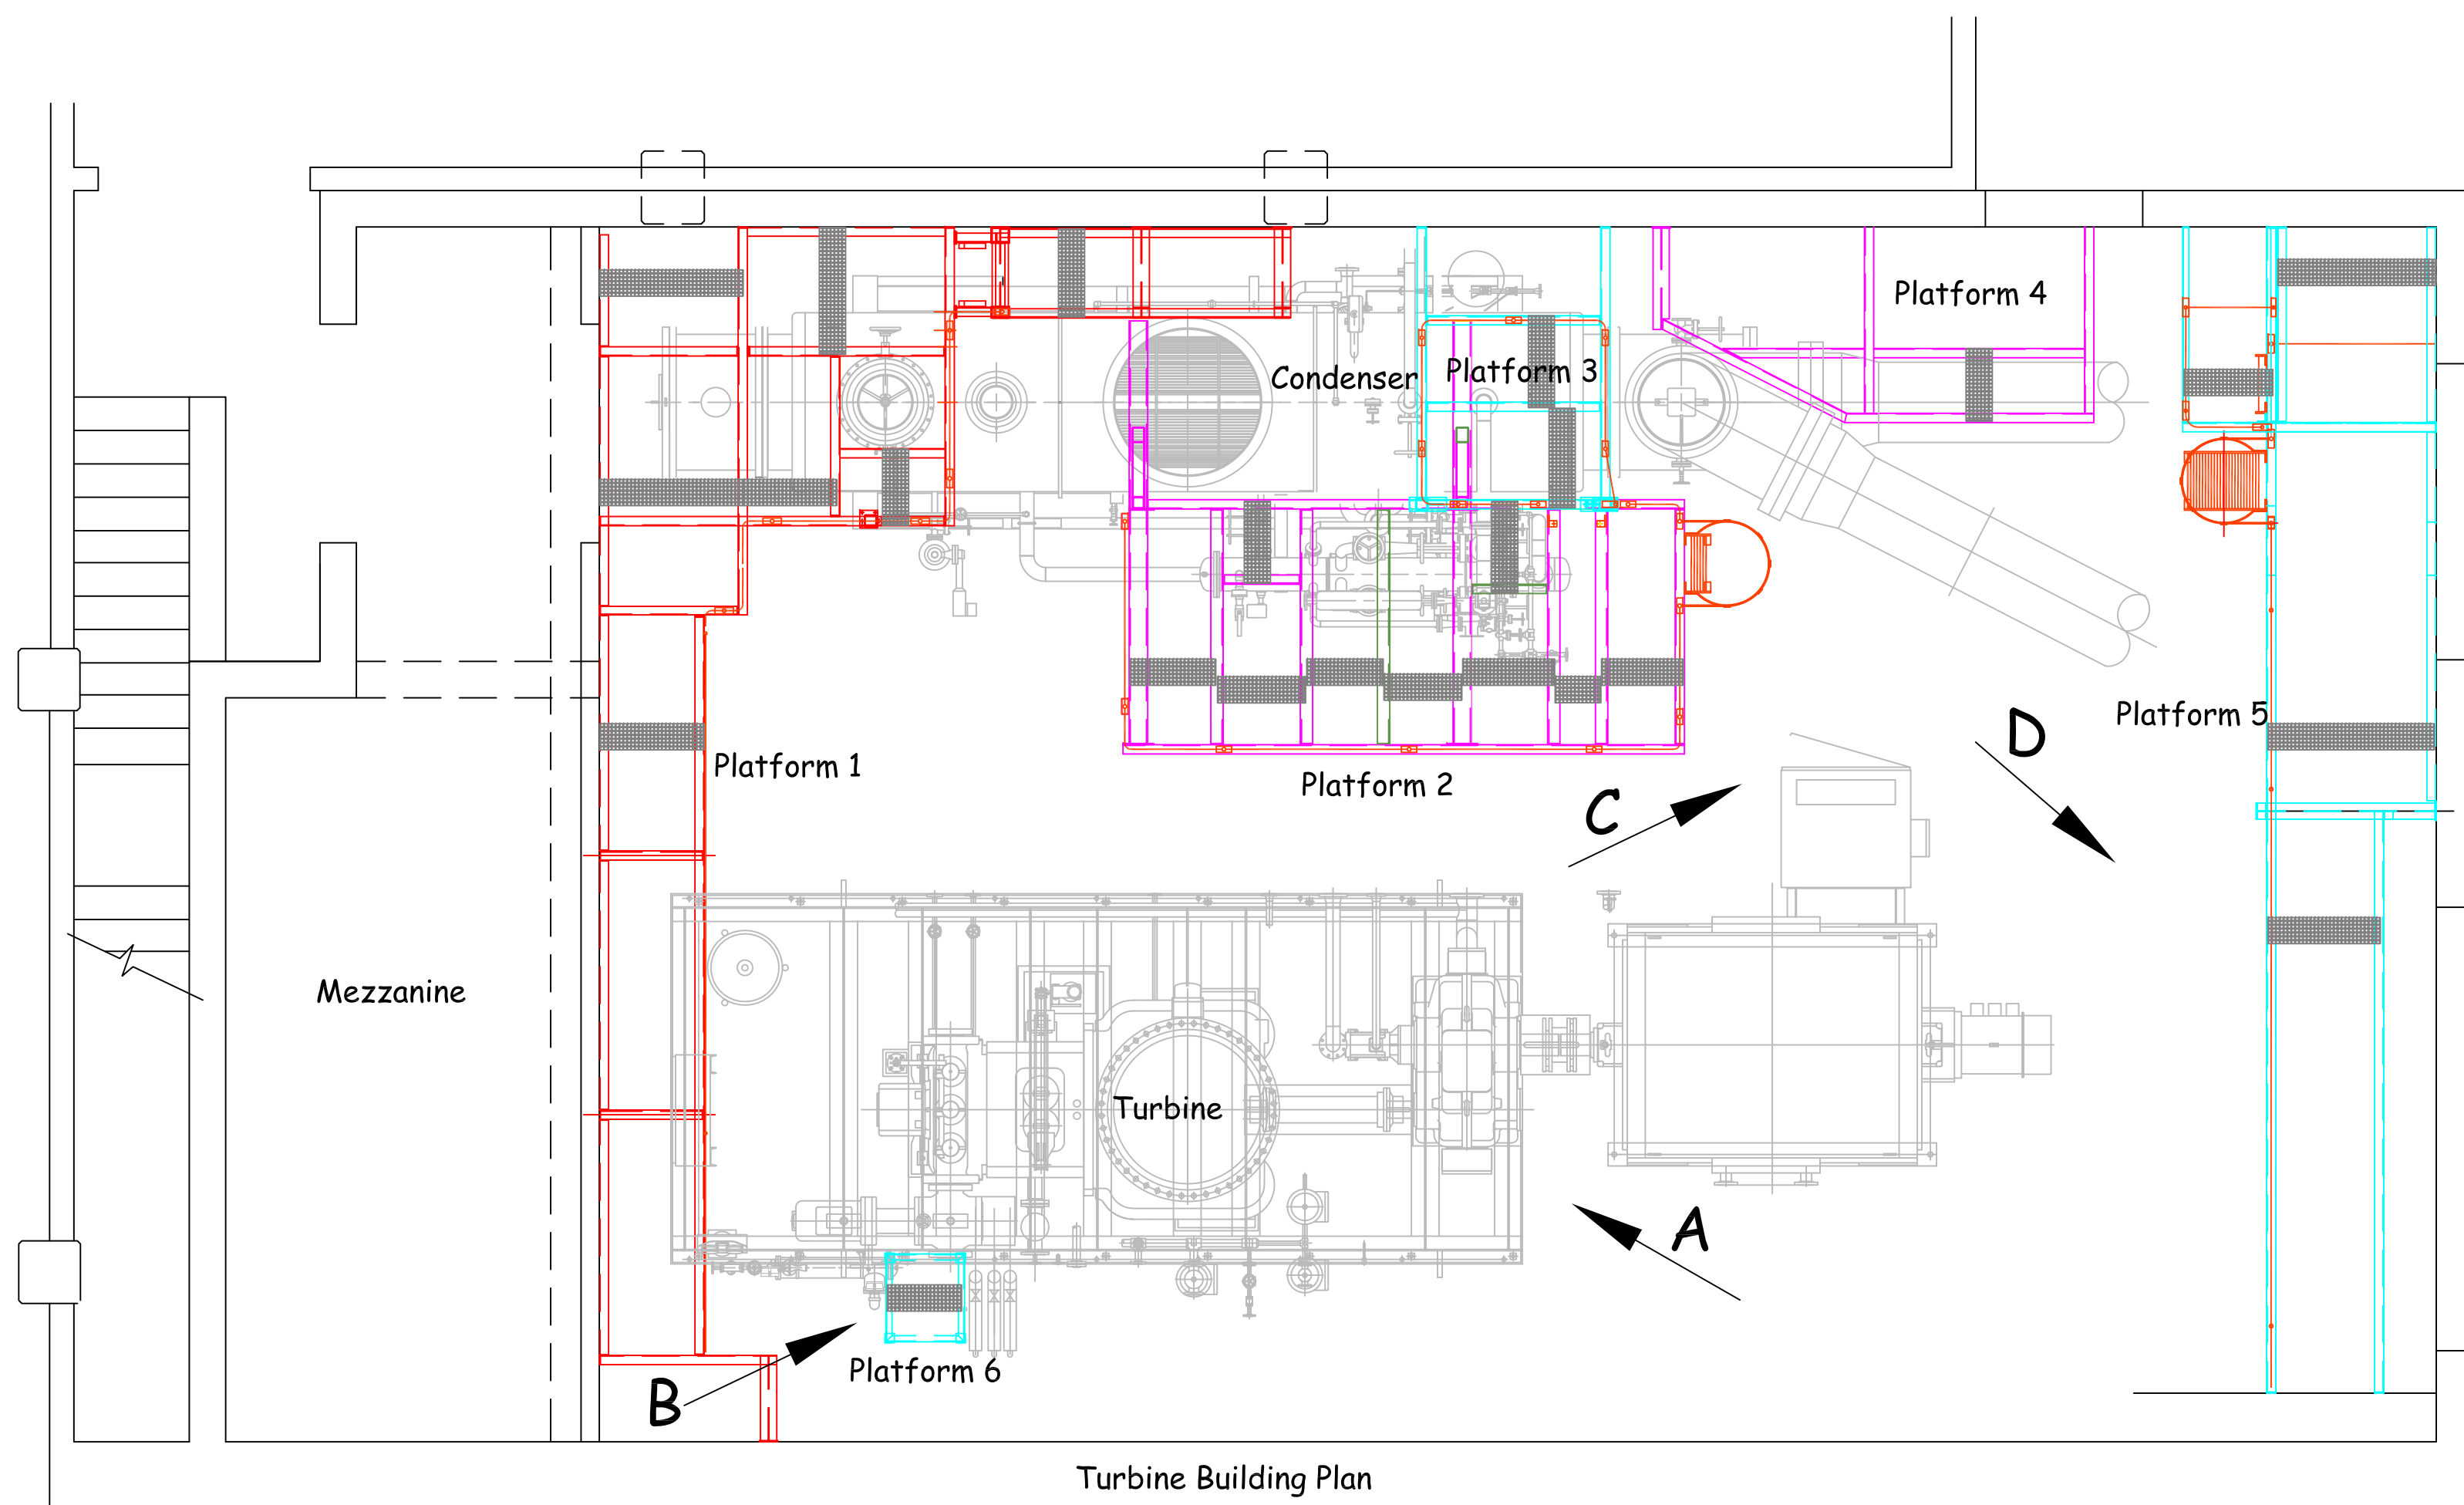


Turbine Building Plan


Perspective view D

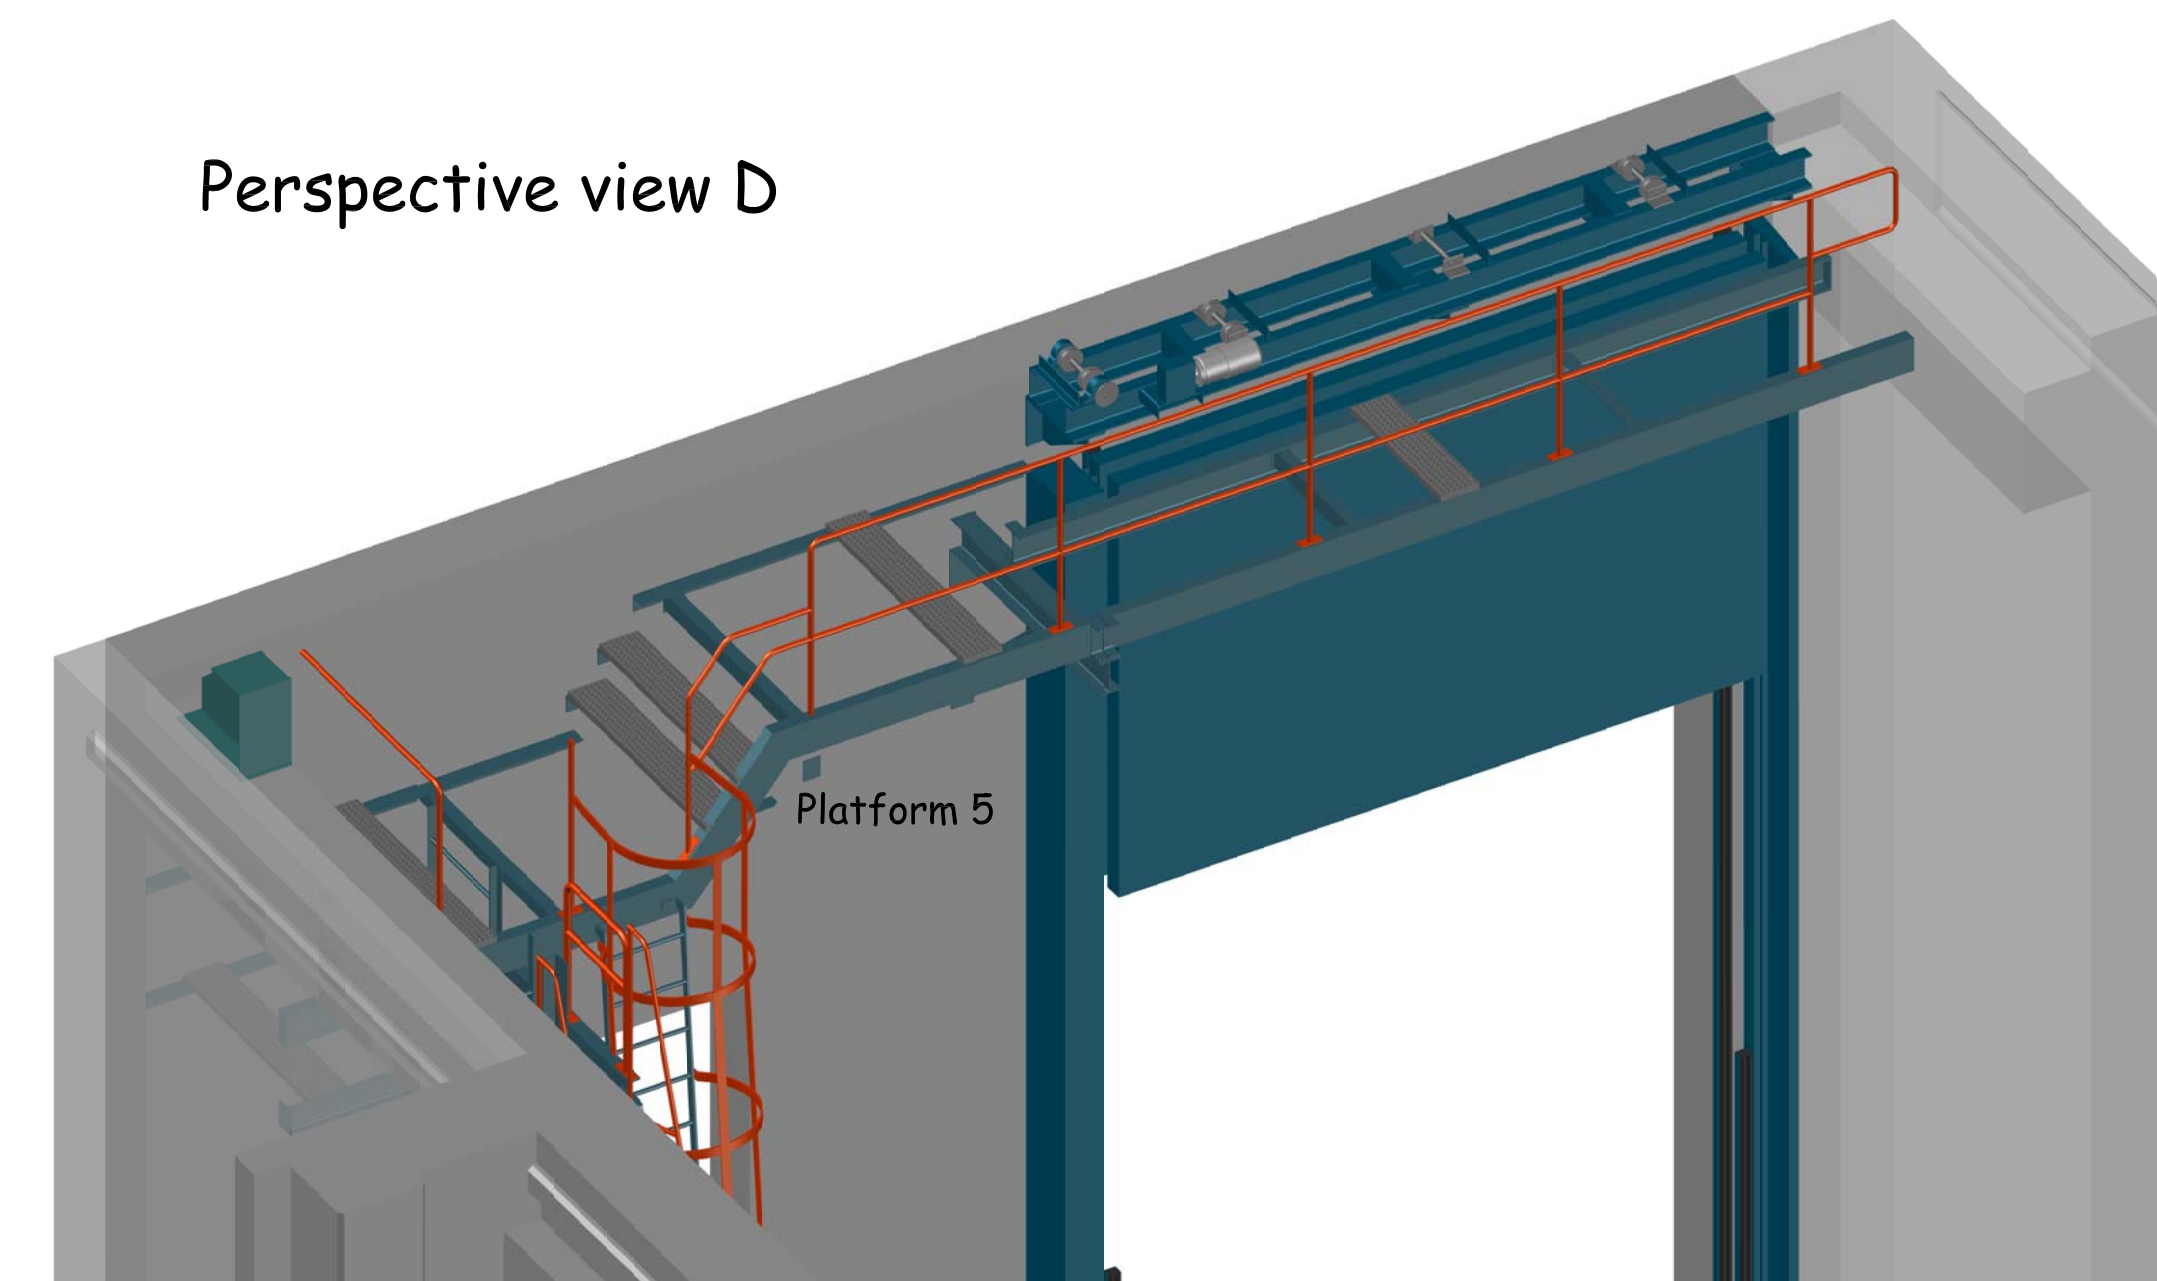


Perspective view C

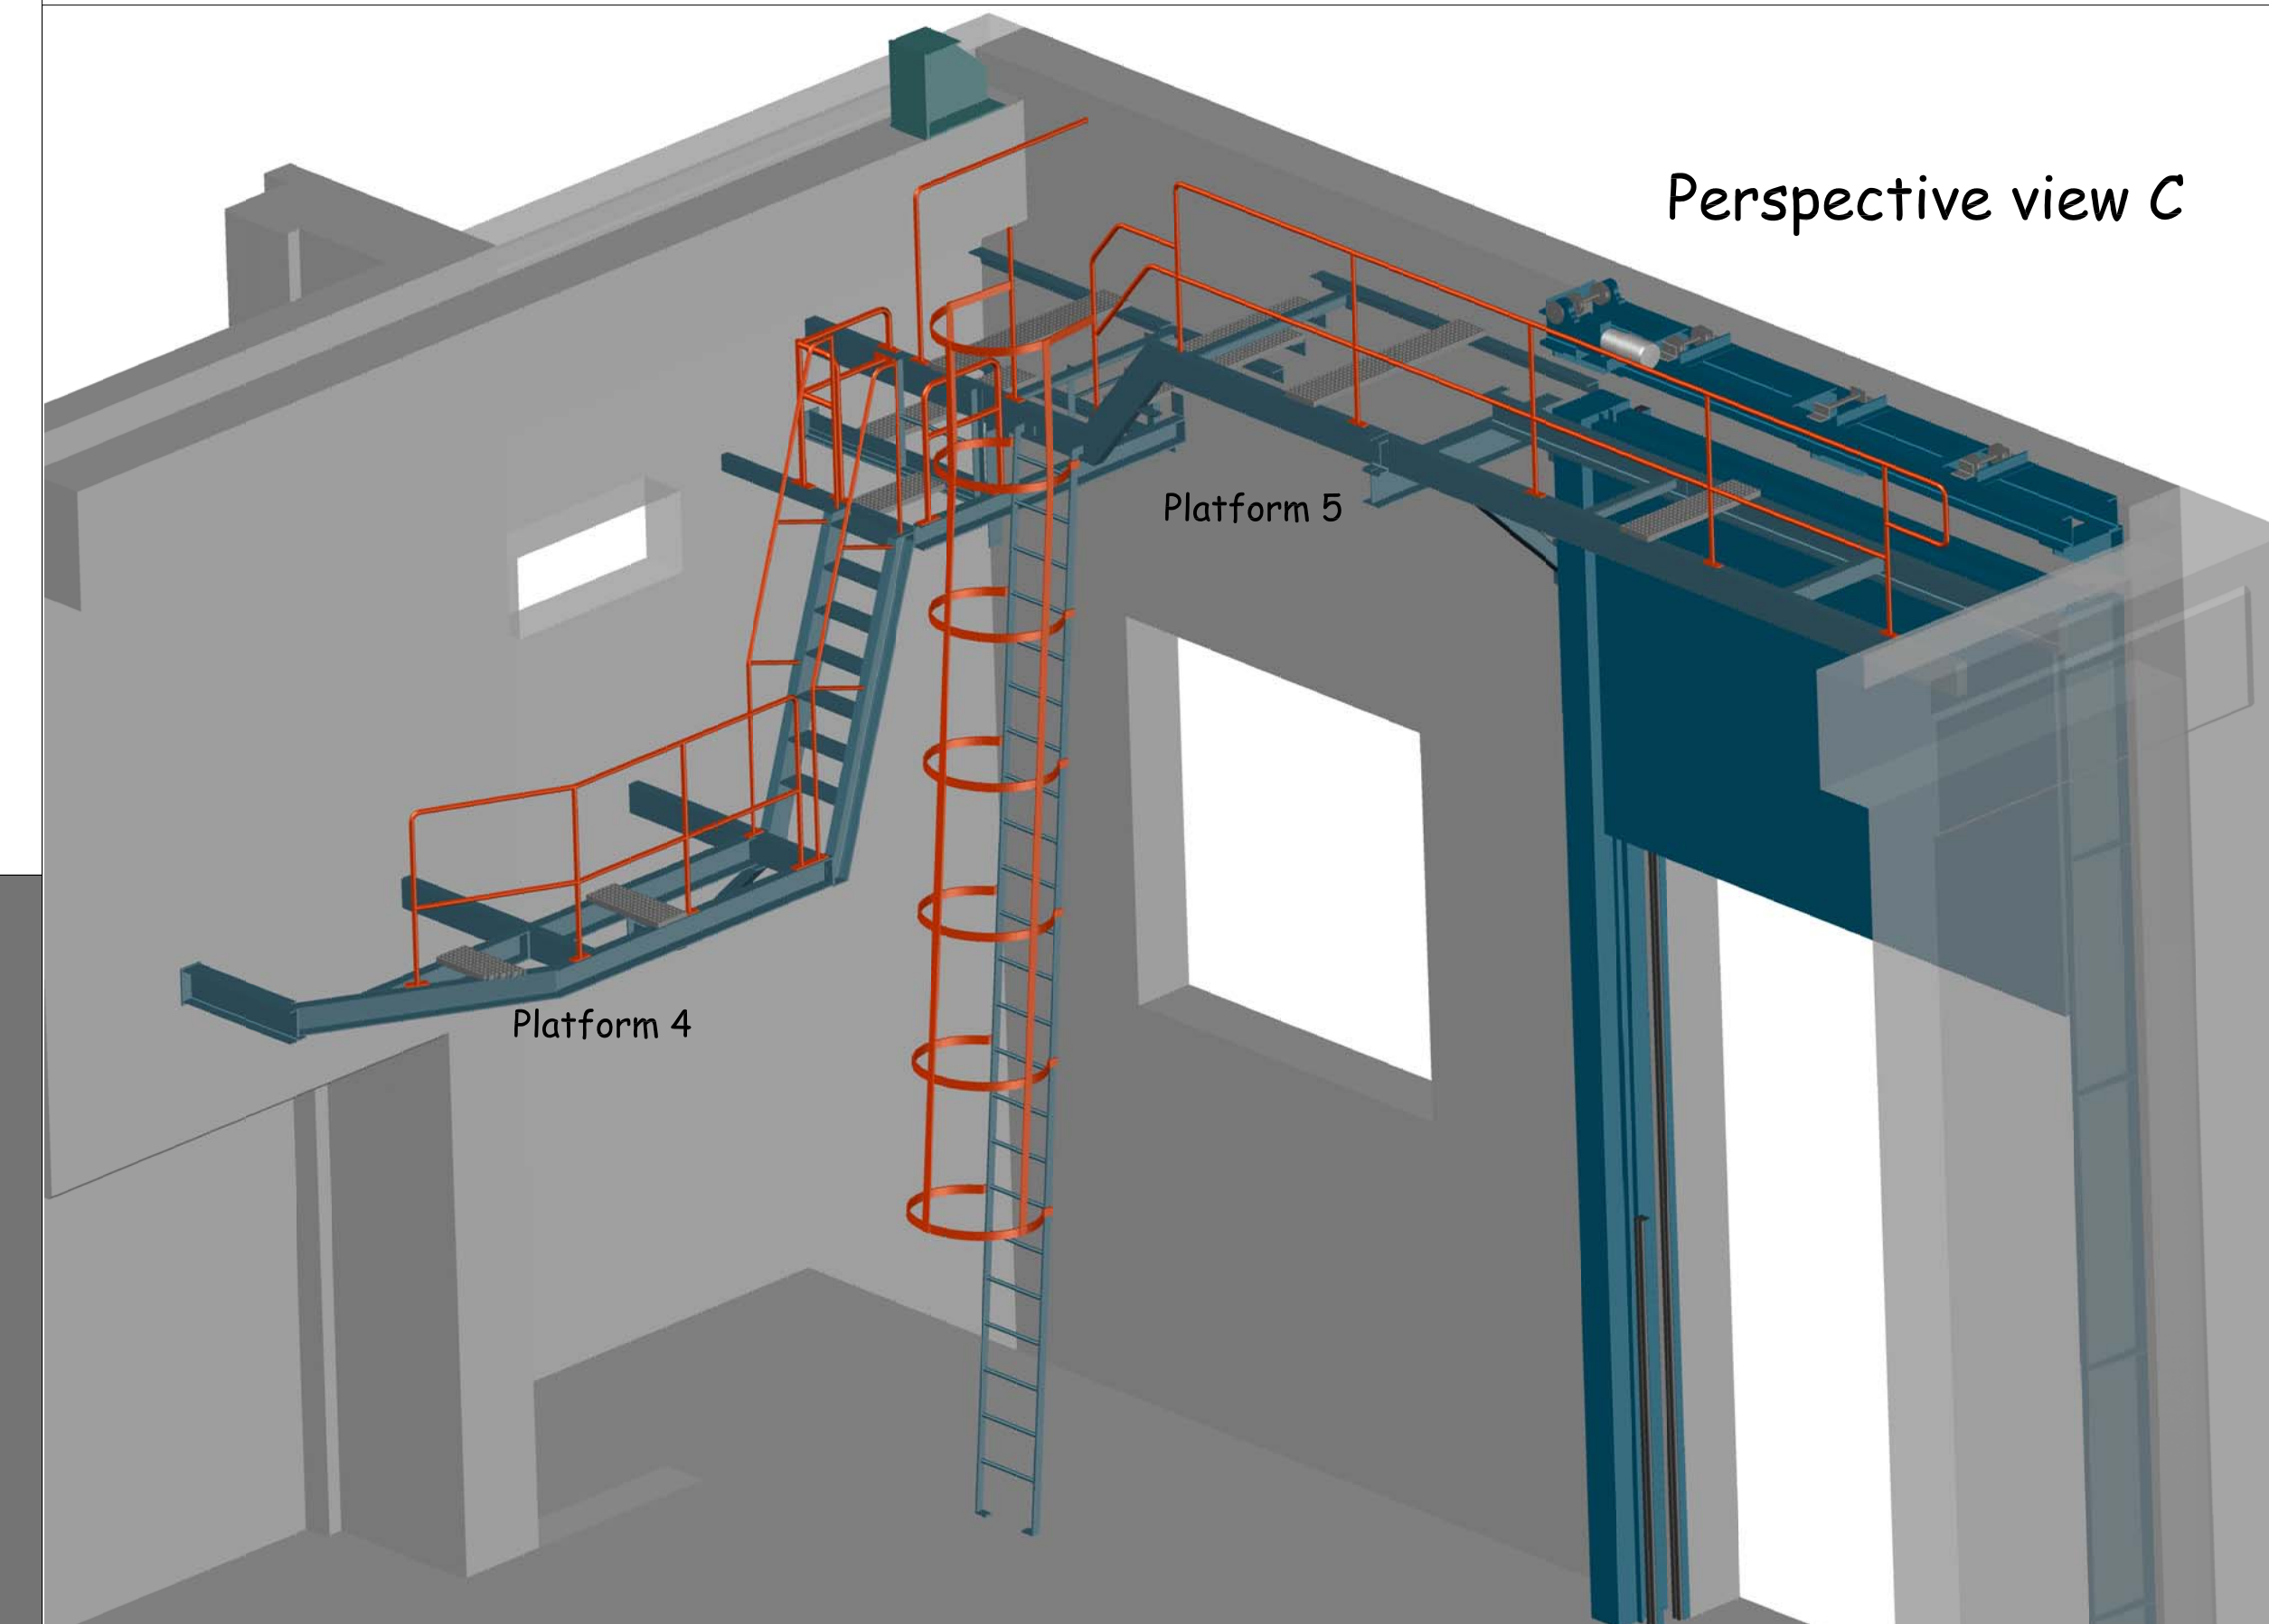

Perspective view A
Equipment omitted for clarity

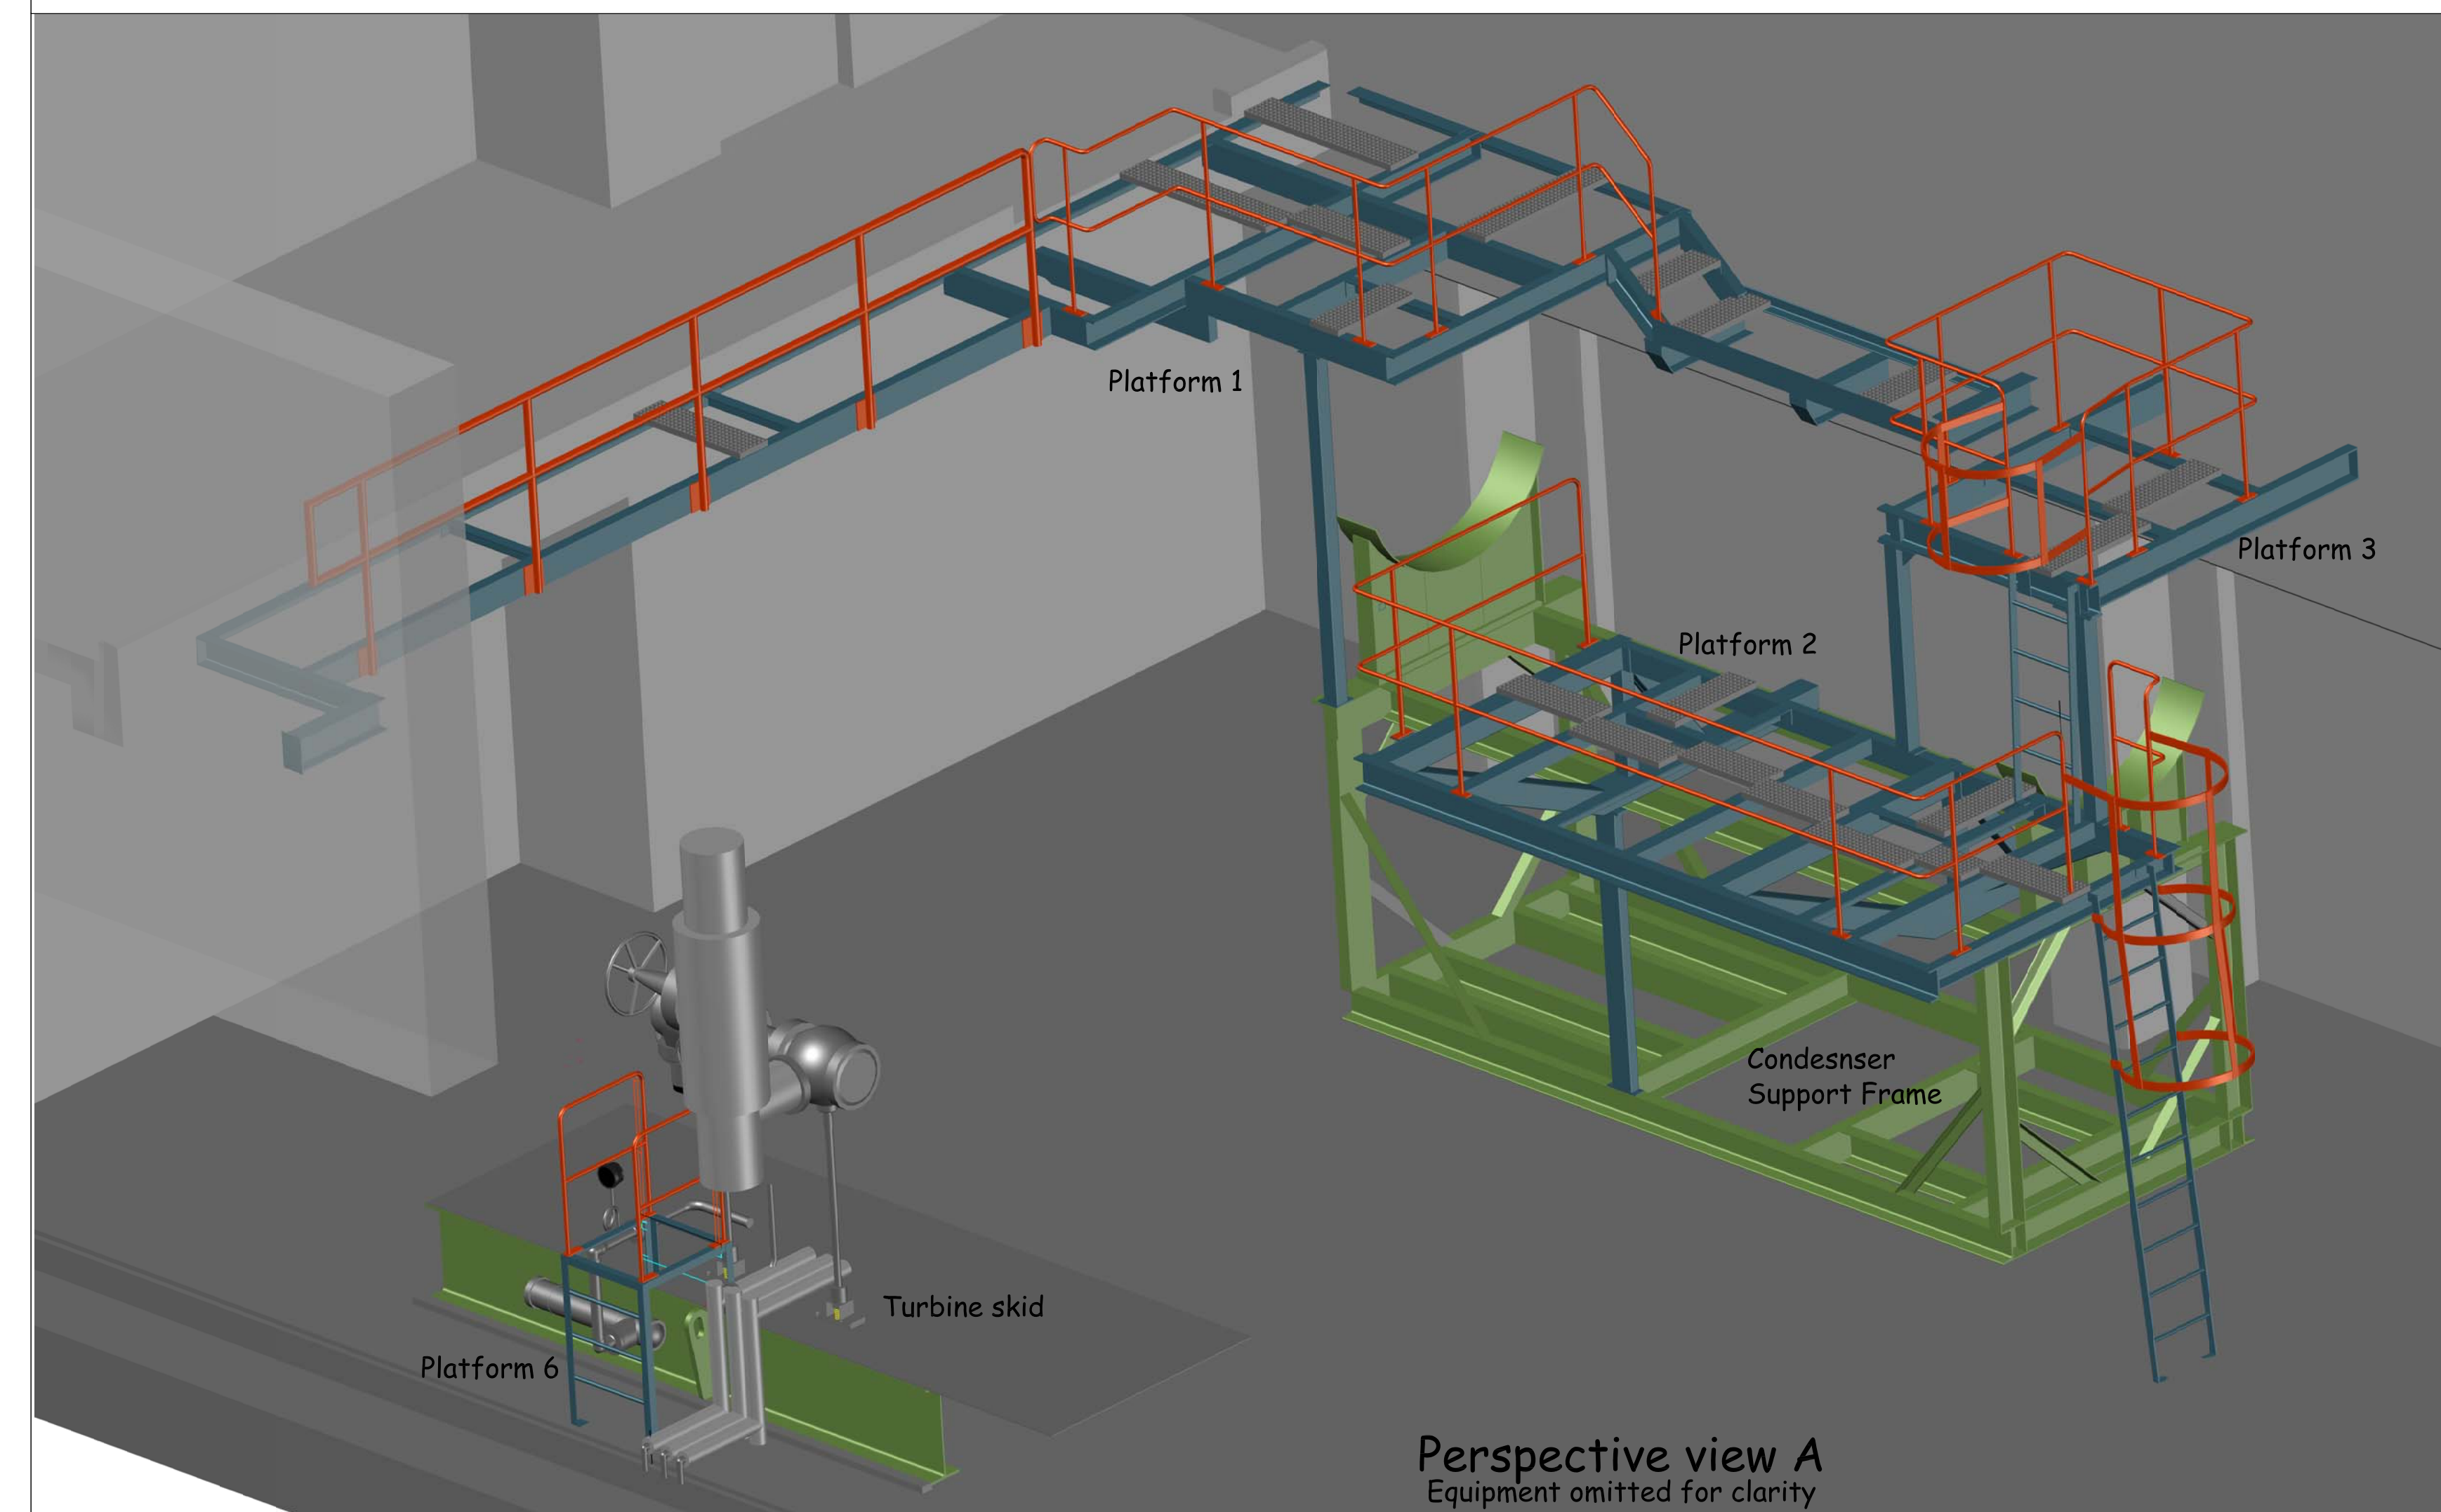

Perspective view B

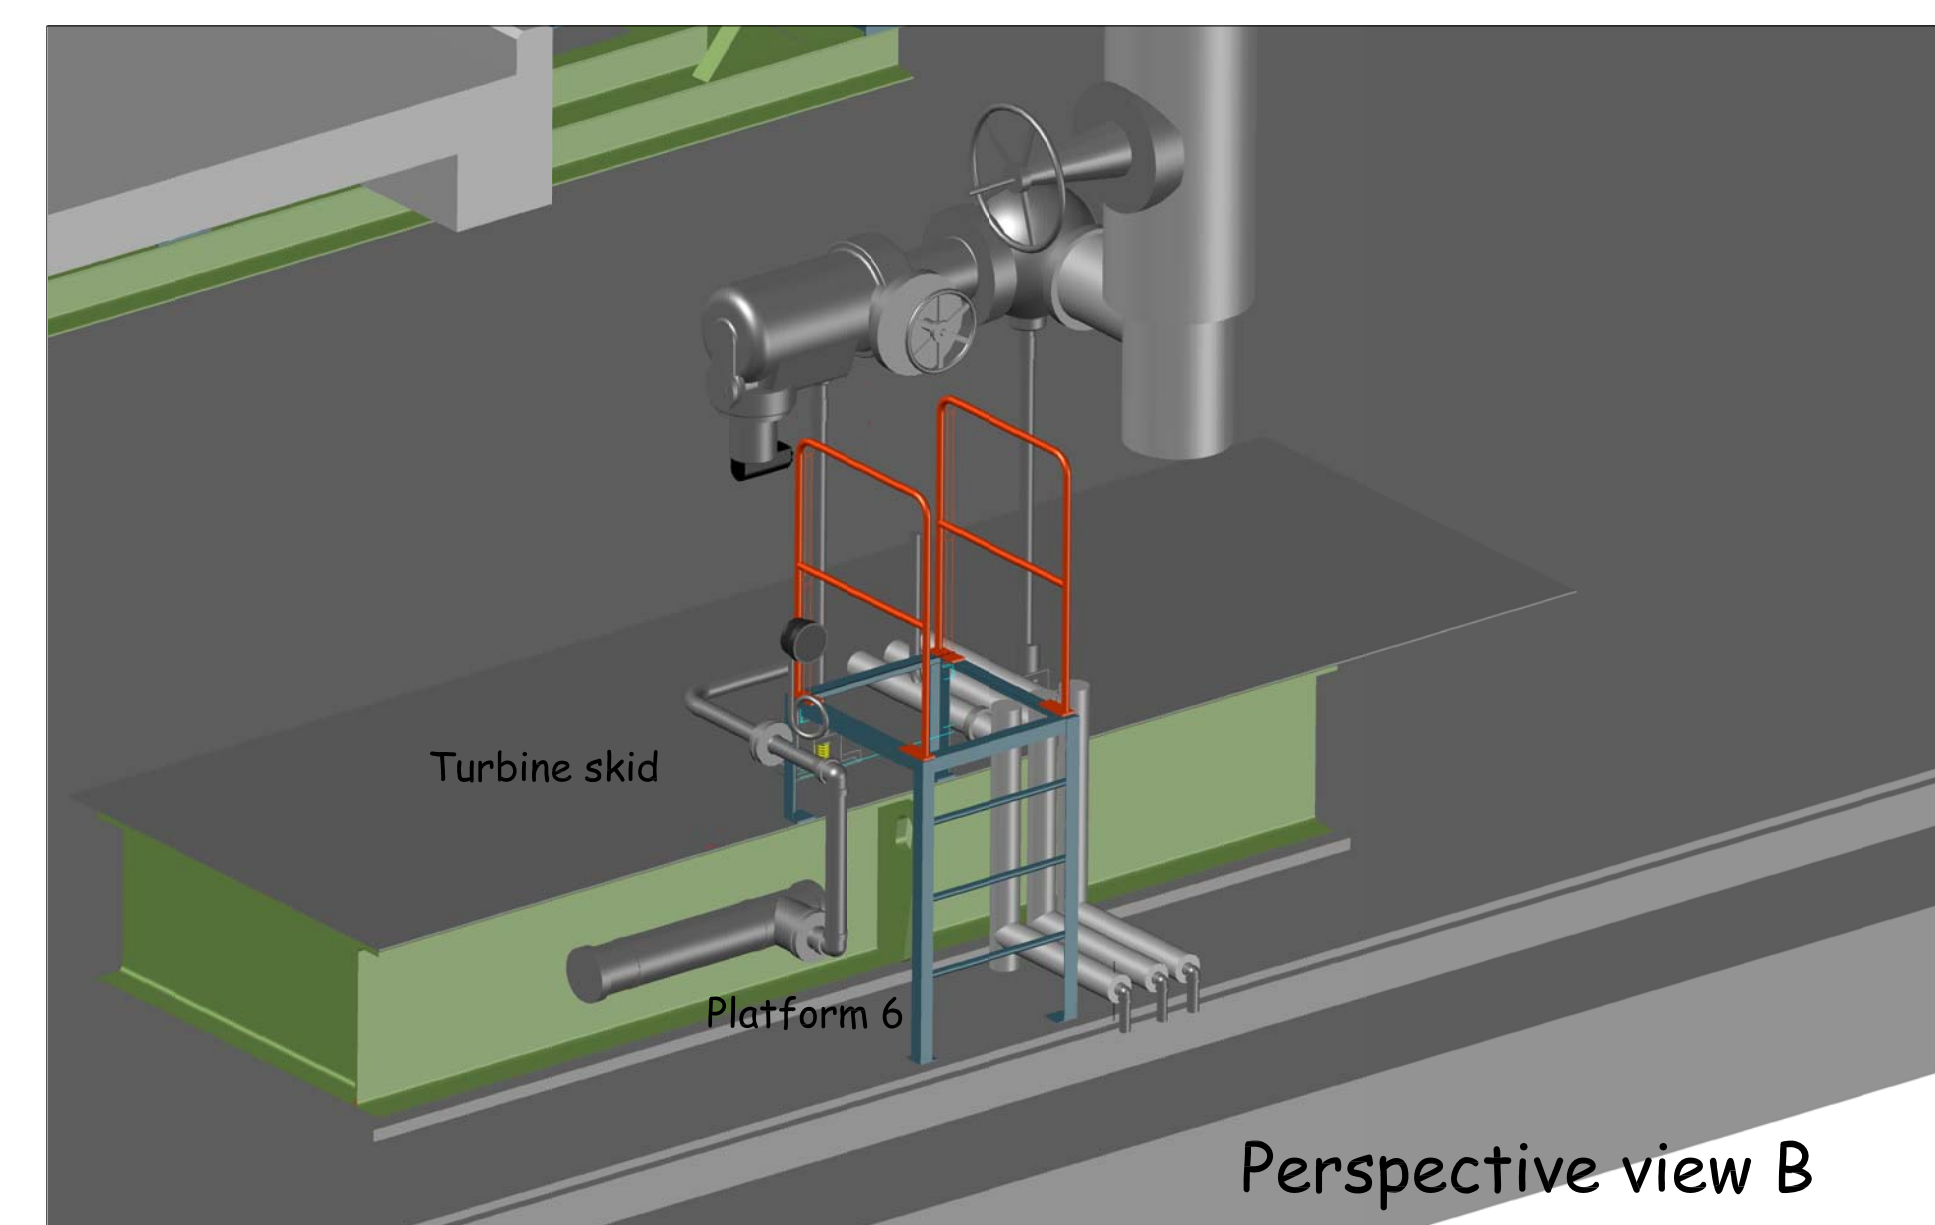

PROJECT NUMBER:
31-355

PROJECT NAME:
**TYNES BAY WTE FACILITY
EXPANSION**
New Turbine Building
TYNES BAY
31 PALMETTO ROAD
DEVONSHIRE

SHEET TITLE:
**ACCESS PLATFORMS
General Arrangement**

SHEET NUMBER:
STGP - 1

Rev - 0