


Notes.
1. Refer to detail drawing 9 for dimensions

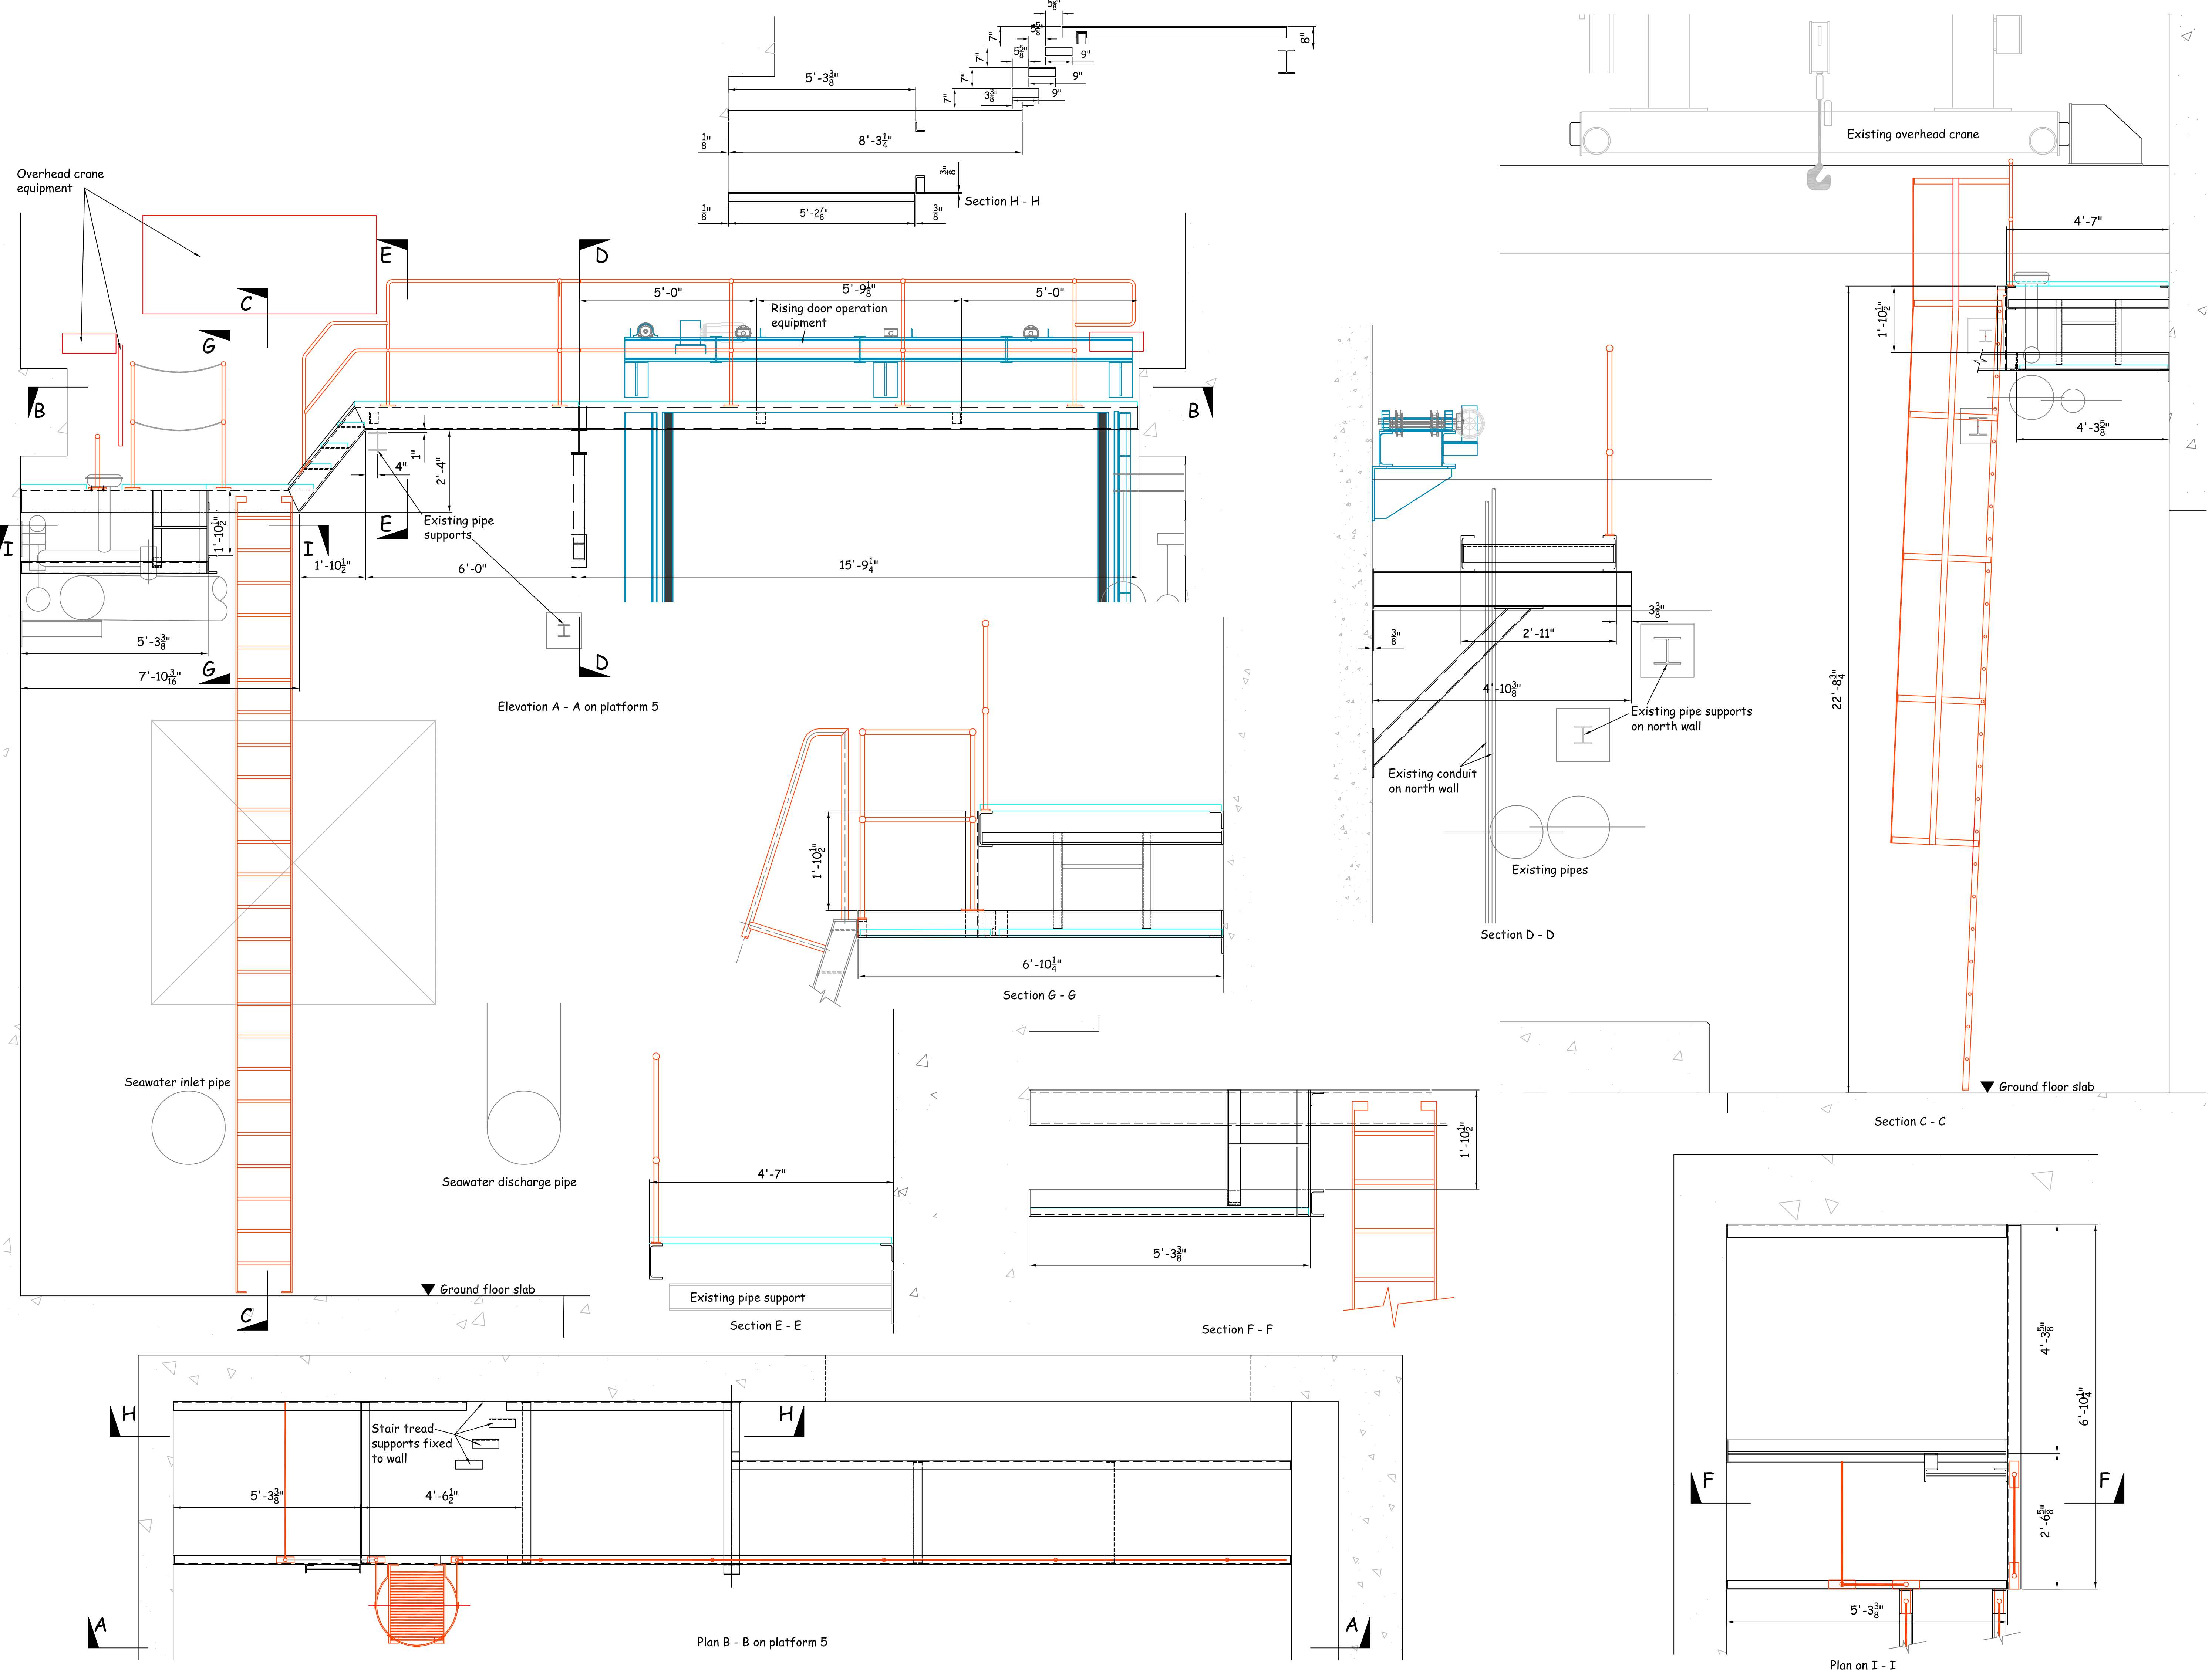

PROJECT NUMBER:
31-355

PROJECT NAME:
**TYNES BAY WTE FACILITY
EXPANSION**
New Turbine Building
TYNES BAY
31 PALMETTO ROAD
DEVONSHIRE

SHEET TITLE:
**ACCESS PLATFORMS
Platforms 5 GA**

SHEET NUMBER:

STGP - 5 Rev - 0