


PHASE 2

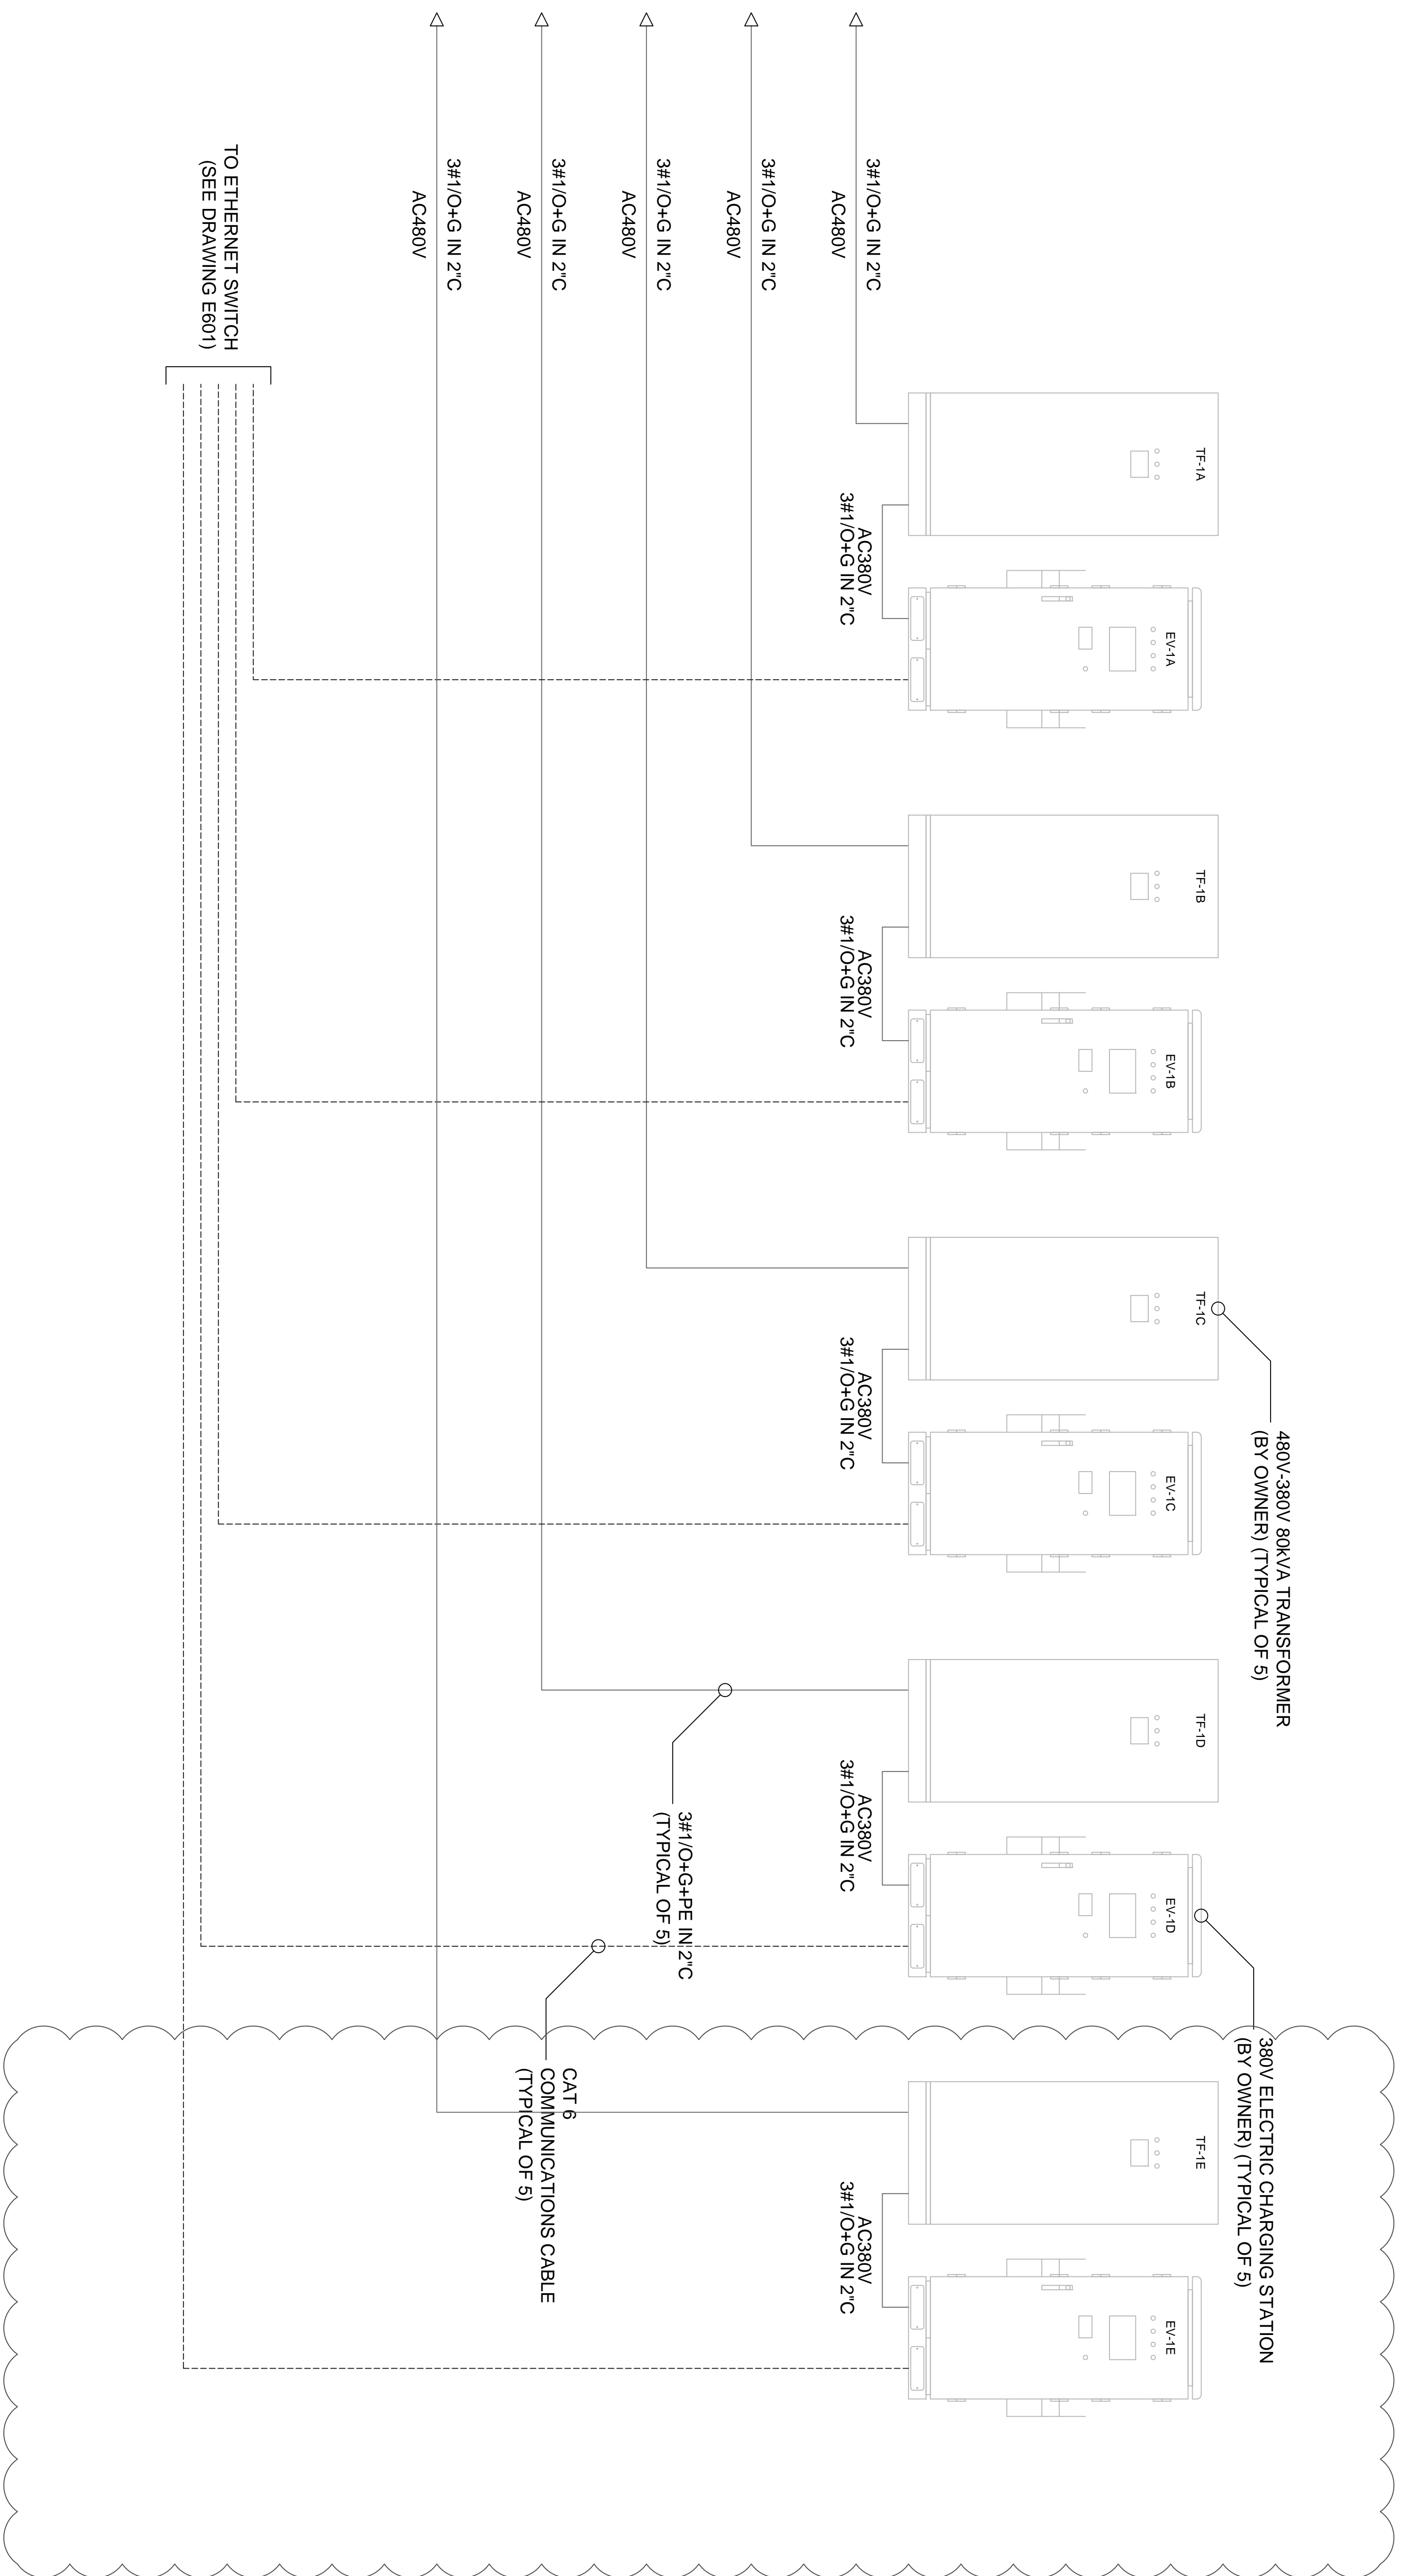

REV.#	REV. Date	REV. Notes
△		
△		
△		
△		

Plans, specifications, reports, documents, or other information recorded on or transmitted as electronic media are subject to undetectable alteration, either intentional or unintentional, due to, among other causes, transmission, conversion, media degradation, software error or human alteration. All such documents are provided for informational purposes only and not as an end product nor as a record document. Any reliance thereon is deemed to be unreasonable and unenforceable.

All drawings, specifications, and related documents are copyright of Island Automation Limited and must be returned upon request. Reproduction of drawings, specifications, and related documents in part or whole is forbidden without Island Automation Limited's written permission.

islandautomation limited
 mechanical and electrical consulting engineers
 Tel: 441.505.1888 • email: ial@logic.bm

ISSUED FOR PERMIT

GOVERNMENT OF BERMUDA
 DPT DOCKYARD BUS DEPOT

DEPARTMENT OF PUBLIC TRANSPORT
 PENDER ROAD, SANDY'S

480V DISTRIBUTION PANEL 1
 SCHEMATIC

PROJECT NO: 21038
 DRAWN BY: IAL
 DATE: SEPTEMBER 2021
 SCALE: NTS

E402