
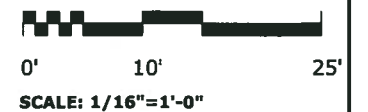


- EVACUATION ASSEMBLY POINT: CAR PARK
- EVACUATION ASSEMBLY POINT 2: GARDEN AREA

## BASEMENT



### LEGEND:

- FIRE EXTINGUISHER
- PULL STATION
- EXIT
- EVACUATION CHAIR

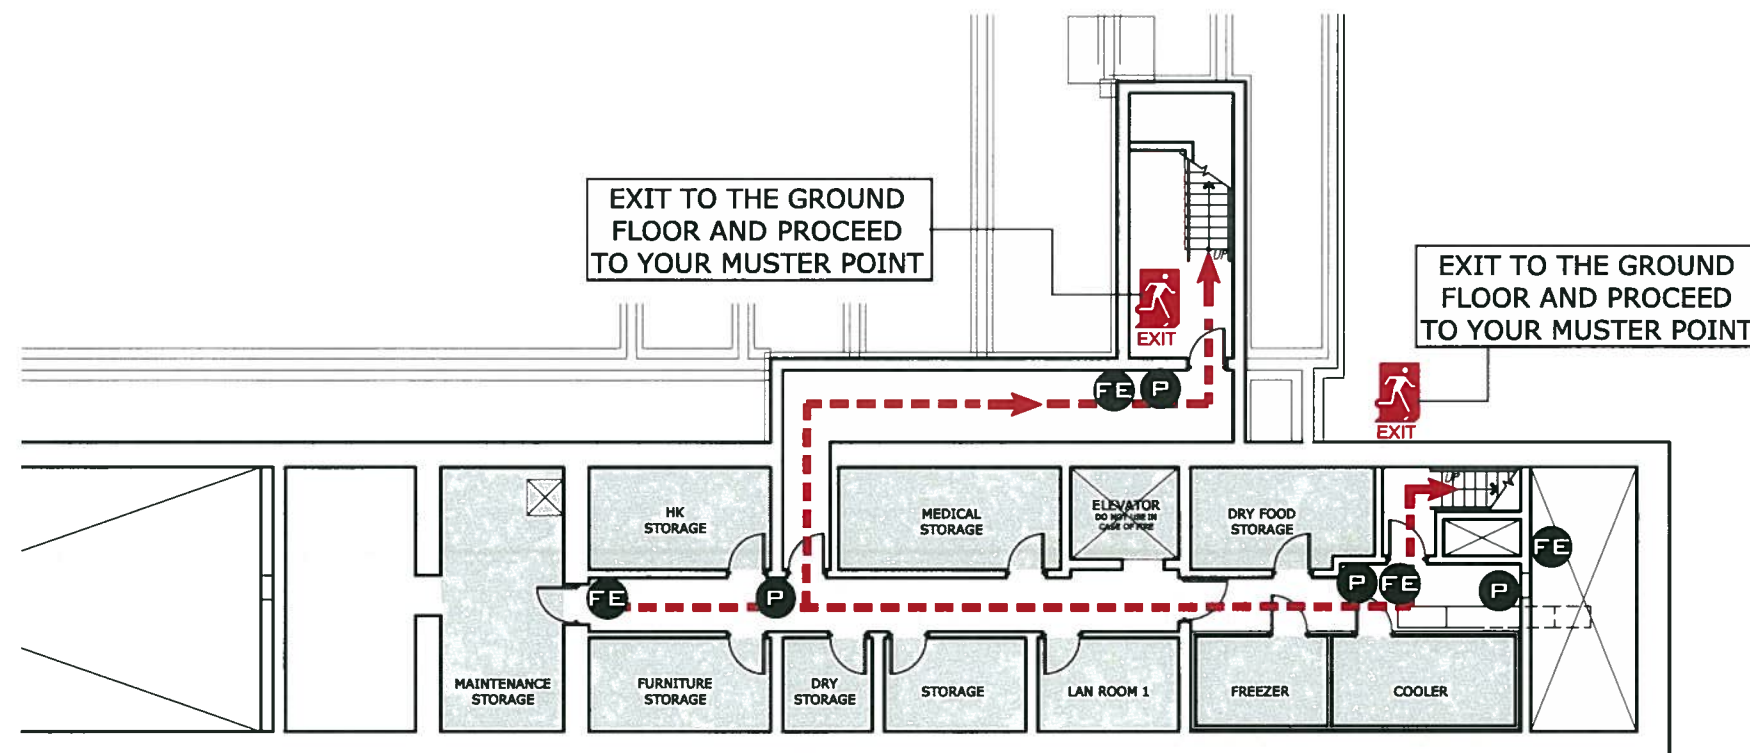


IN CASE OF FIRE PLEASE FOLLOW RED ARROW TO THE EXIT AND PROCEED TO EVACUATION ASSEMBLY POINT

# GROUND FLOOR AND HARMONY WING

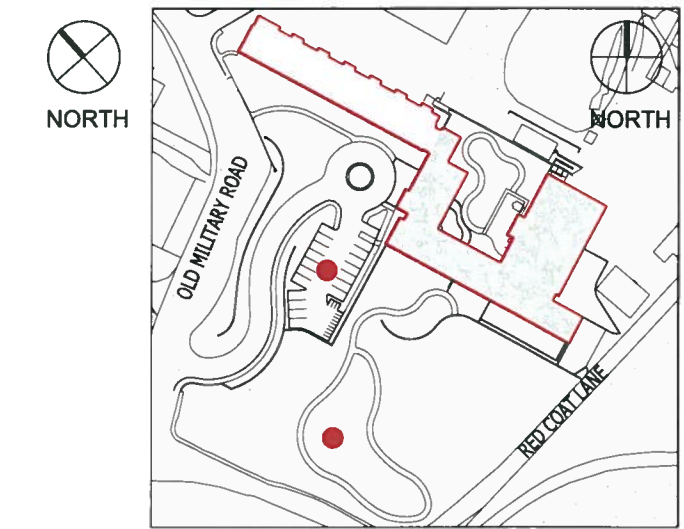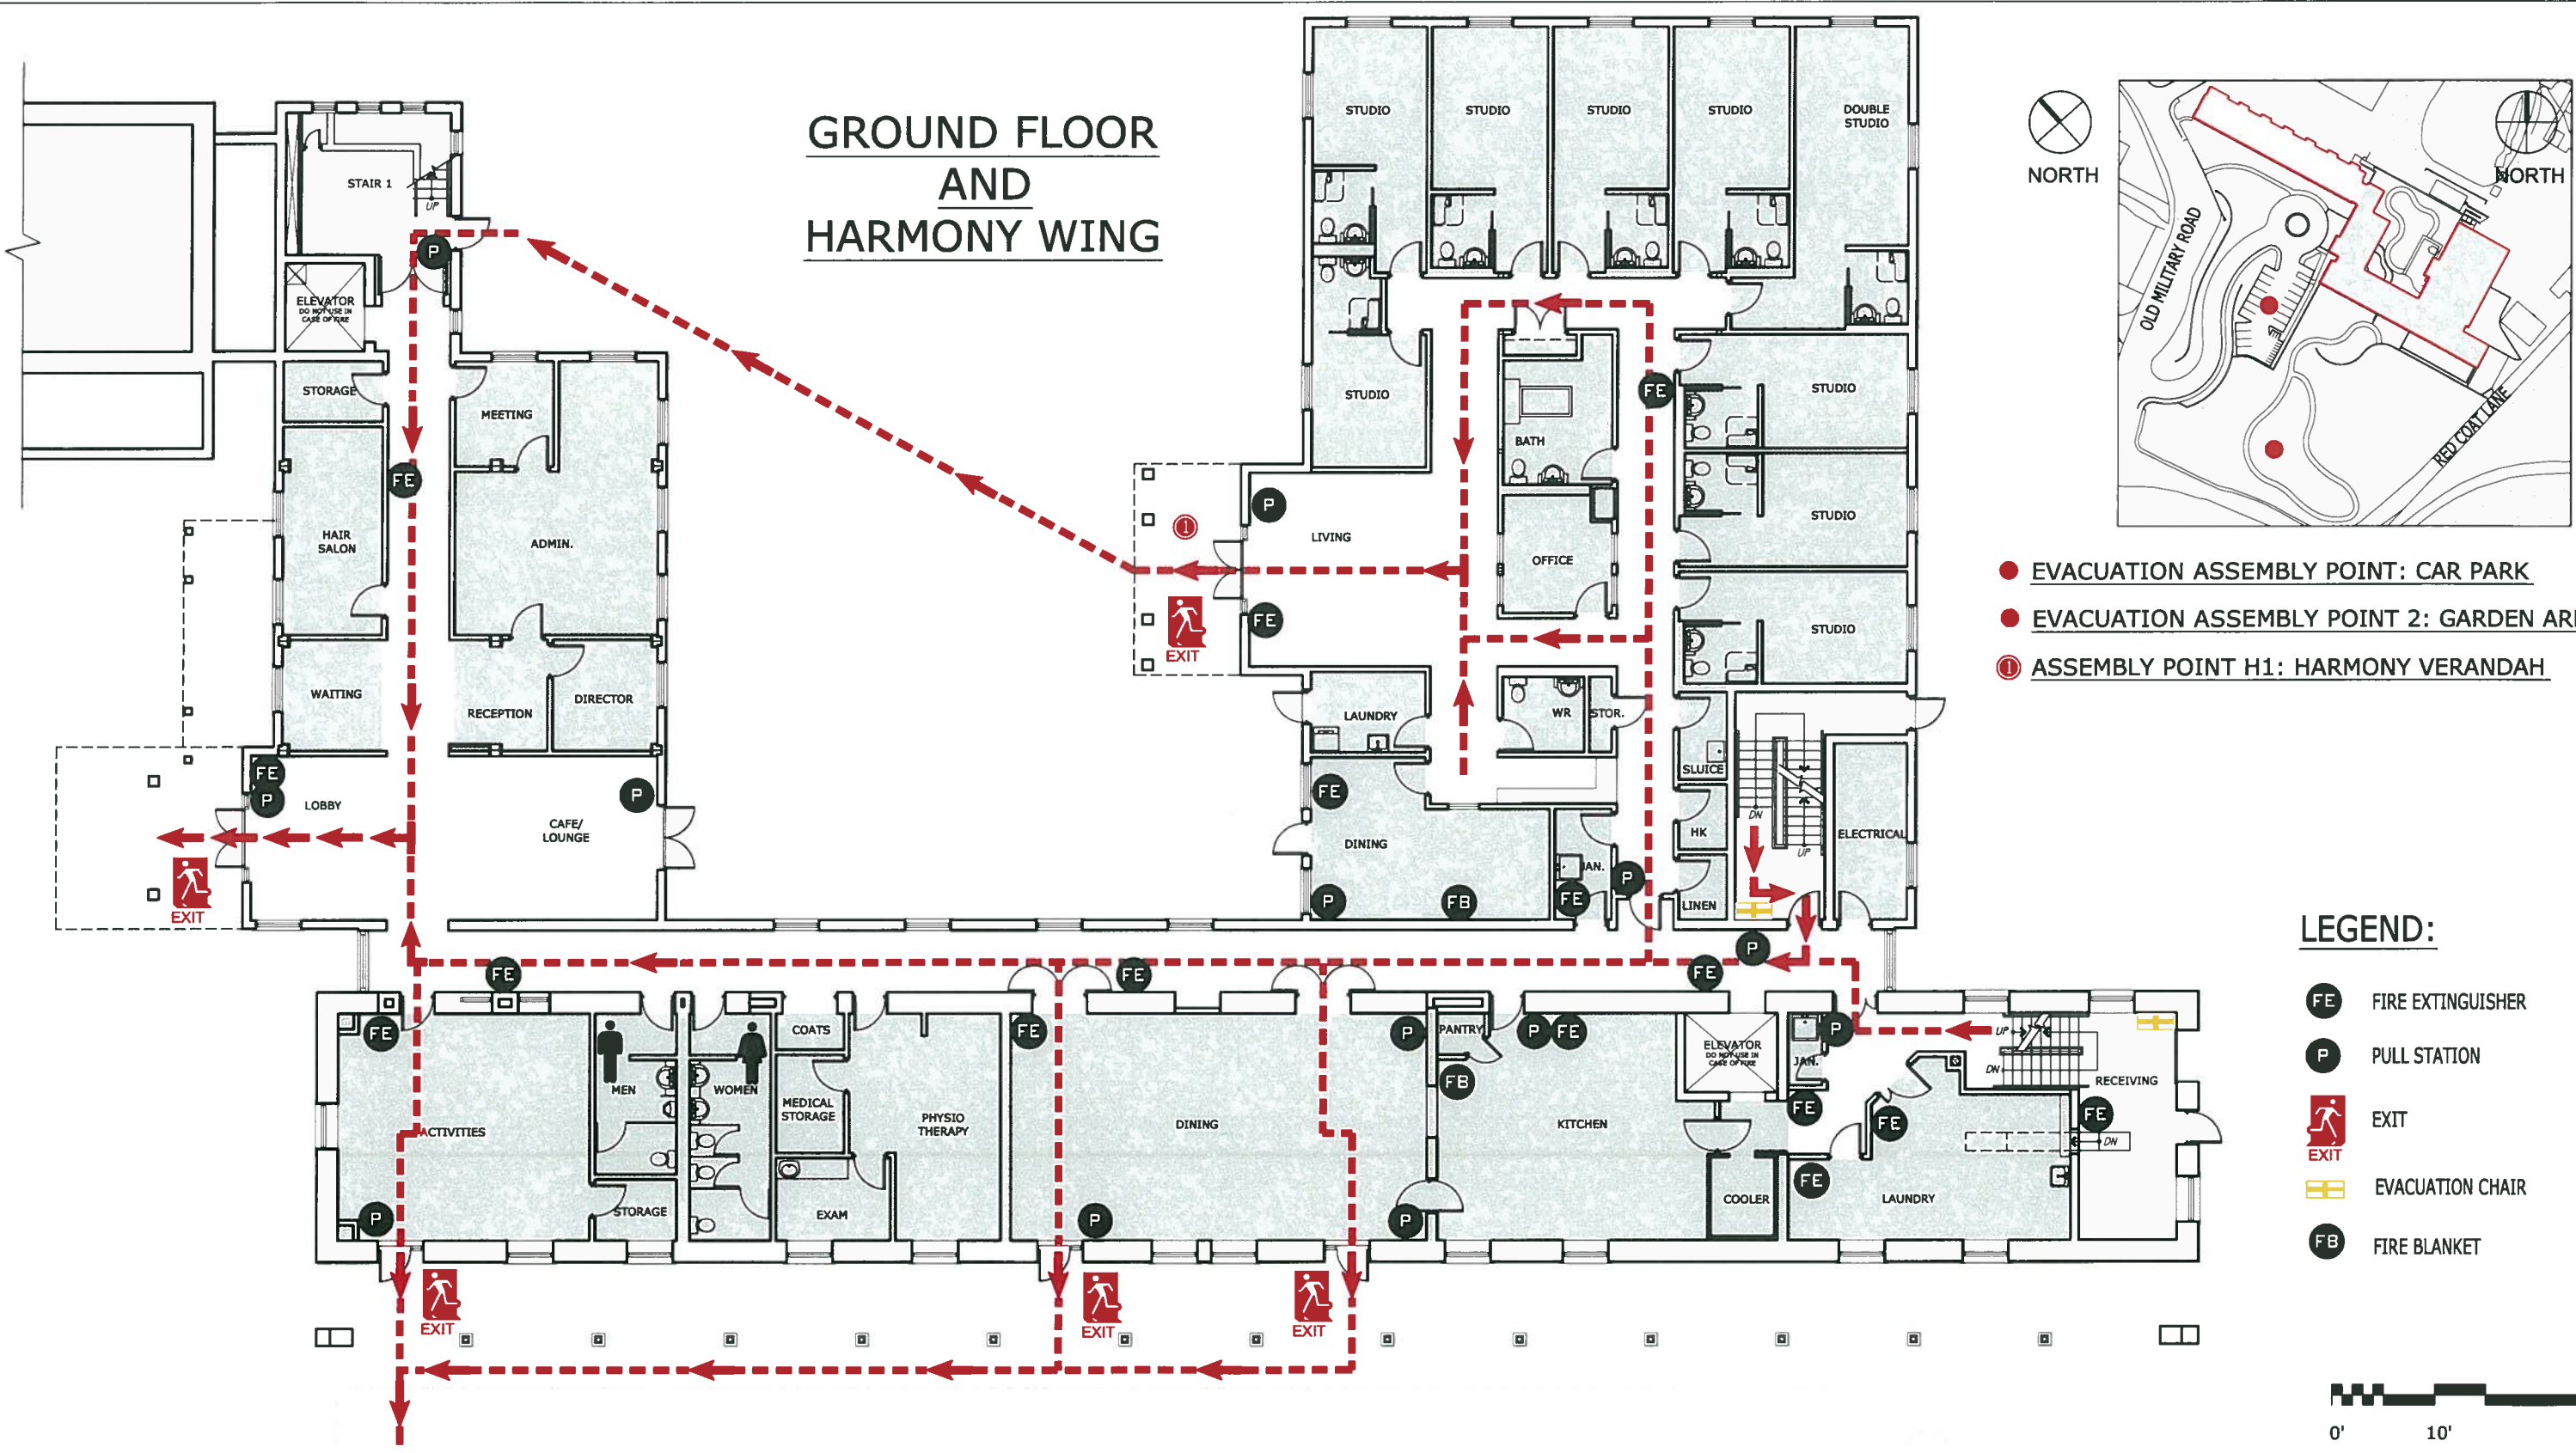

- EVACUATION ASSEMBLY POINT: CAR PARK
- EVACUATION ASSEMBLY POINT 2: GARDEN AREA
- ① ASSEMBLY POINT H1: HARMONY VERANDAH

- LEGEND:**
- FE FIRE EXTINGUISHER
  - P PULL STATION
  - EXIT EXIT
  - EVACUATION CHAIR
  - FB FIRE BLANKET

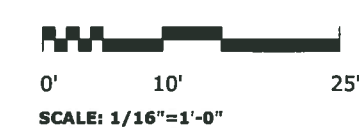






**IN CASE OF FIRE PLEASE FOLLOW RED ARROW TO THE EXIT AND PROCEED TO EVACUATION ASSEMBLY POINTS**


# SERENITY WING
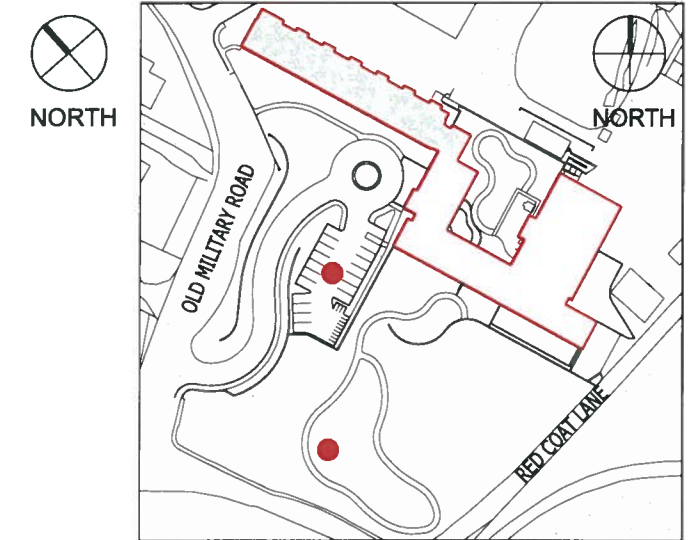
## LEGEND:

-  FIRE EXTINGUISHER
-  PULL STATION
-  EXIT
-  EVACUATION CHAIR
-  FIRE BLANKET
-  FIRE DOOR




-  EVACUATION ASSEMBLY POINT: CAR PARK
-  EVACUATION ASSEMBLY POINT 2: GARDEN AREA
-  ASSEMBLY POINT 2A: APARTMENT
-  ASSEMBLY POINT 2B: ELEVATOR LOBBY

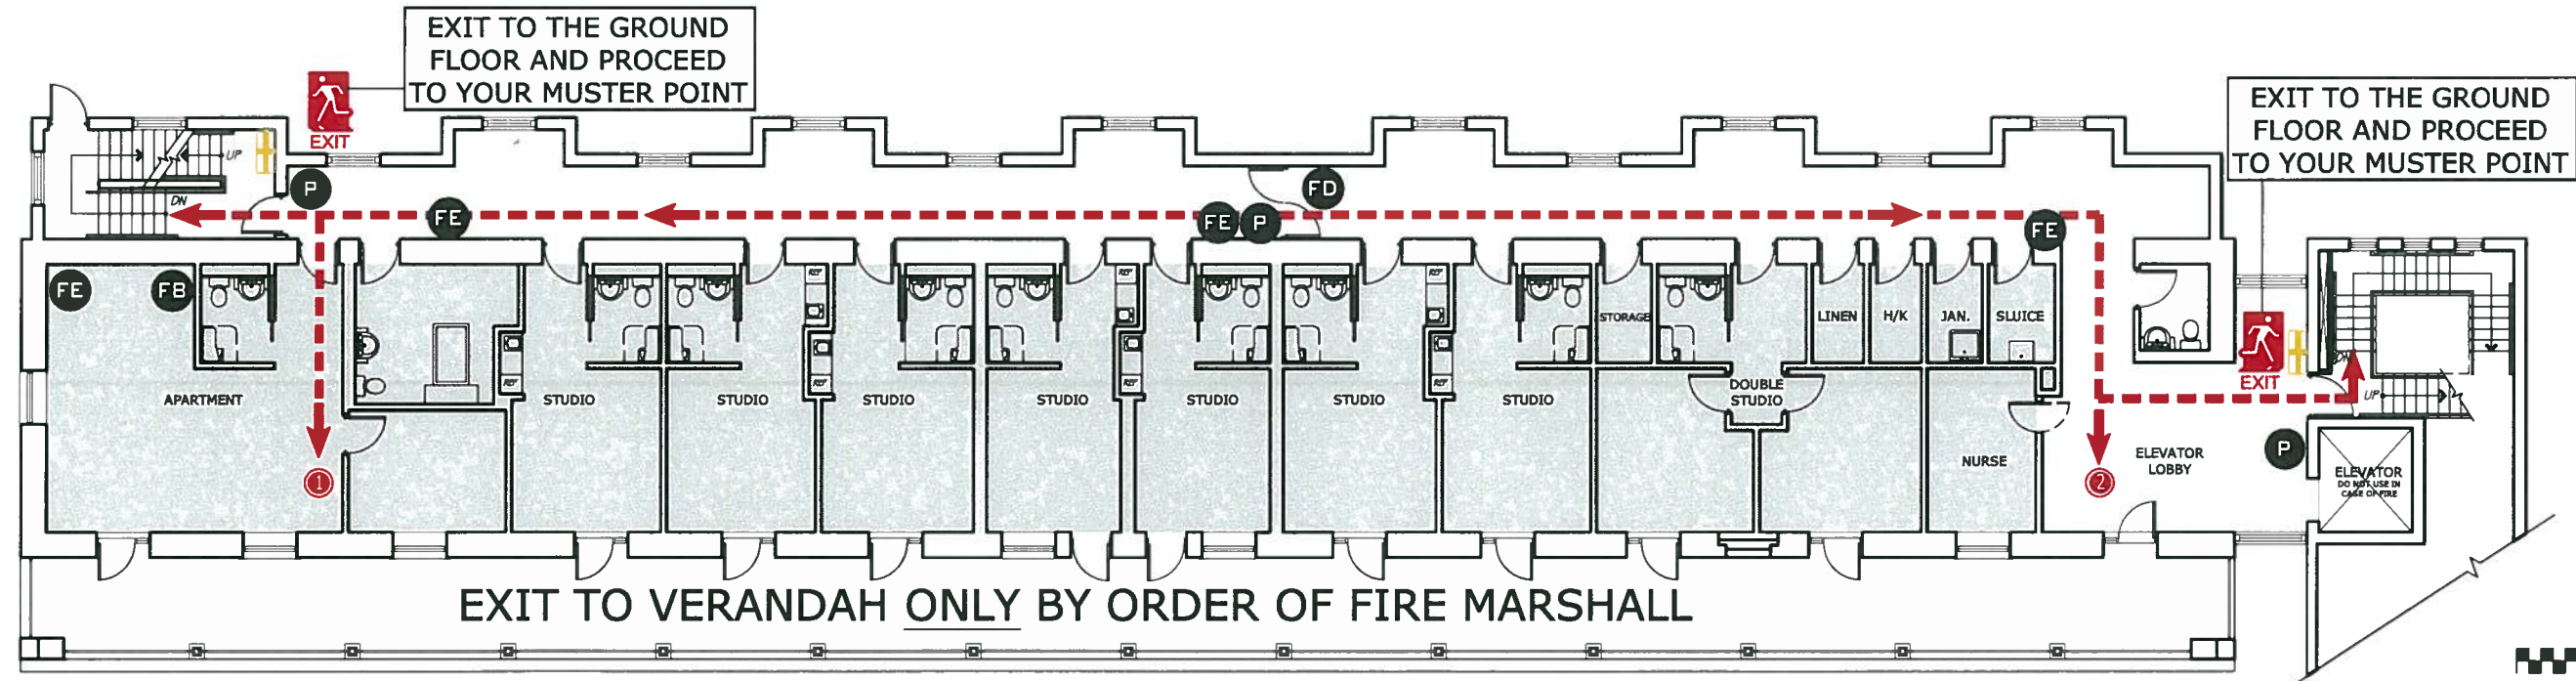

**IN CASE OF FIRE PLEASE FOLLOW RED ARROW TO THE EXIT AND PROCEED TO EVACUATION ASSEMBLY POINTS**


# MORNING GLORY WING

EXIT TO THE GROUND FLOOR AND PROCEED TO YOUR MUSTER POINT

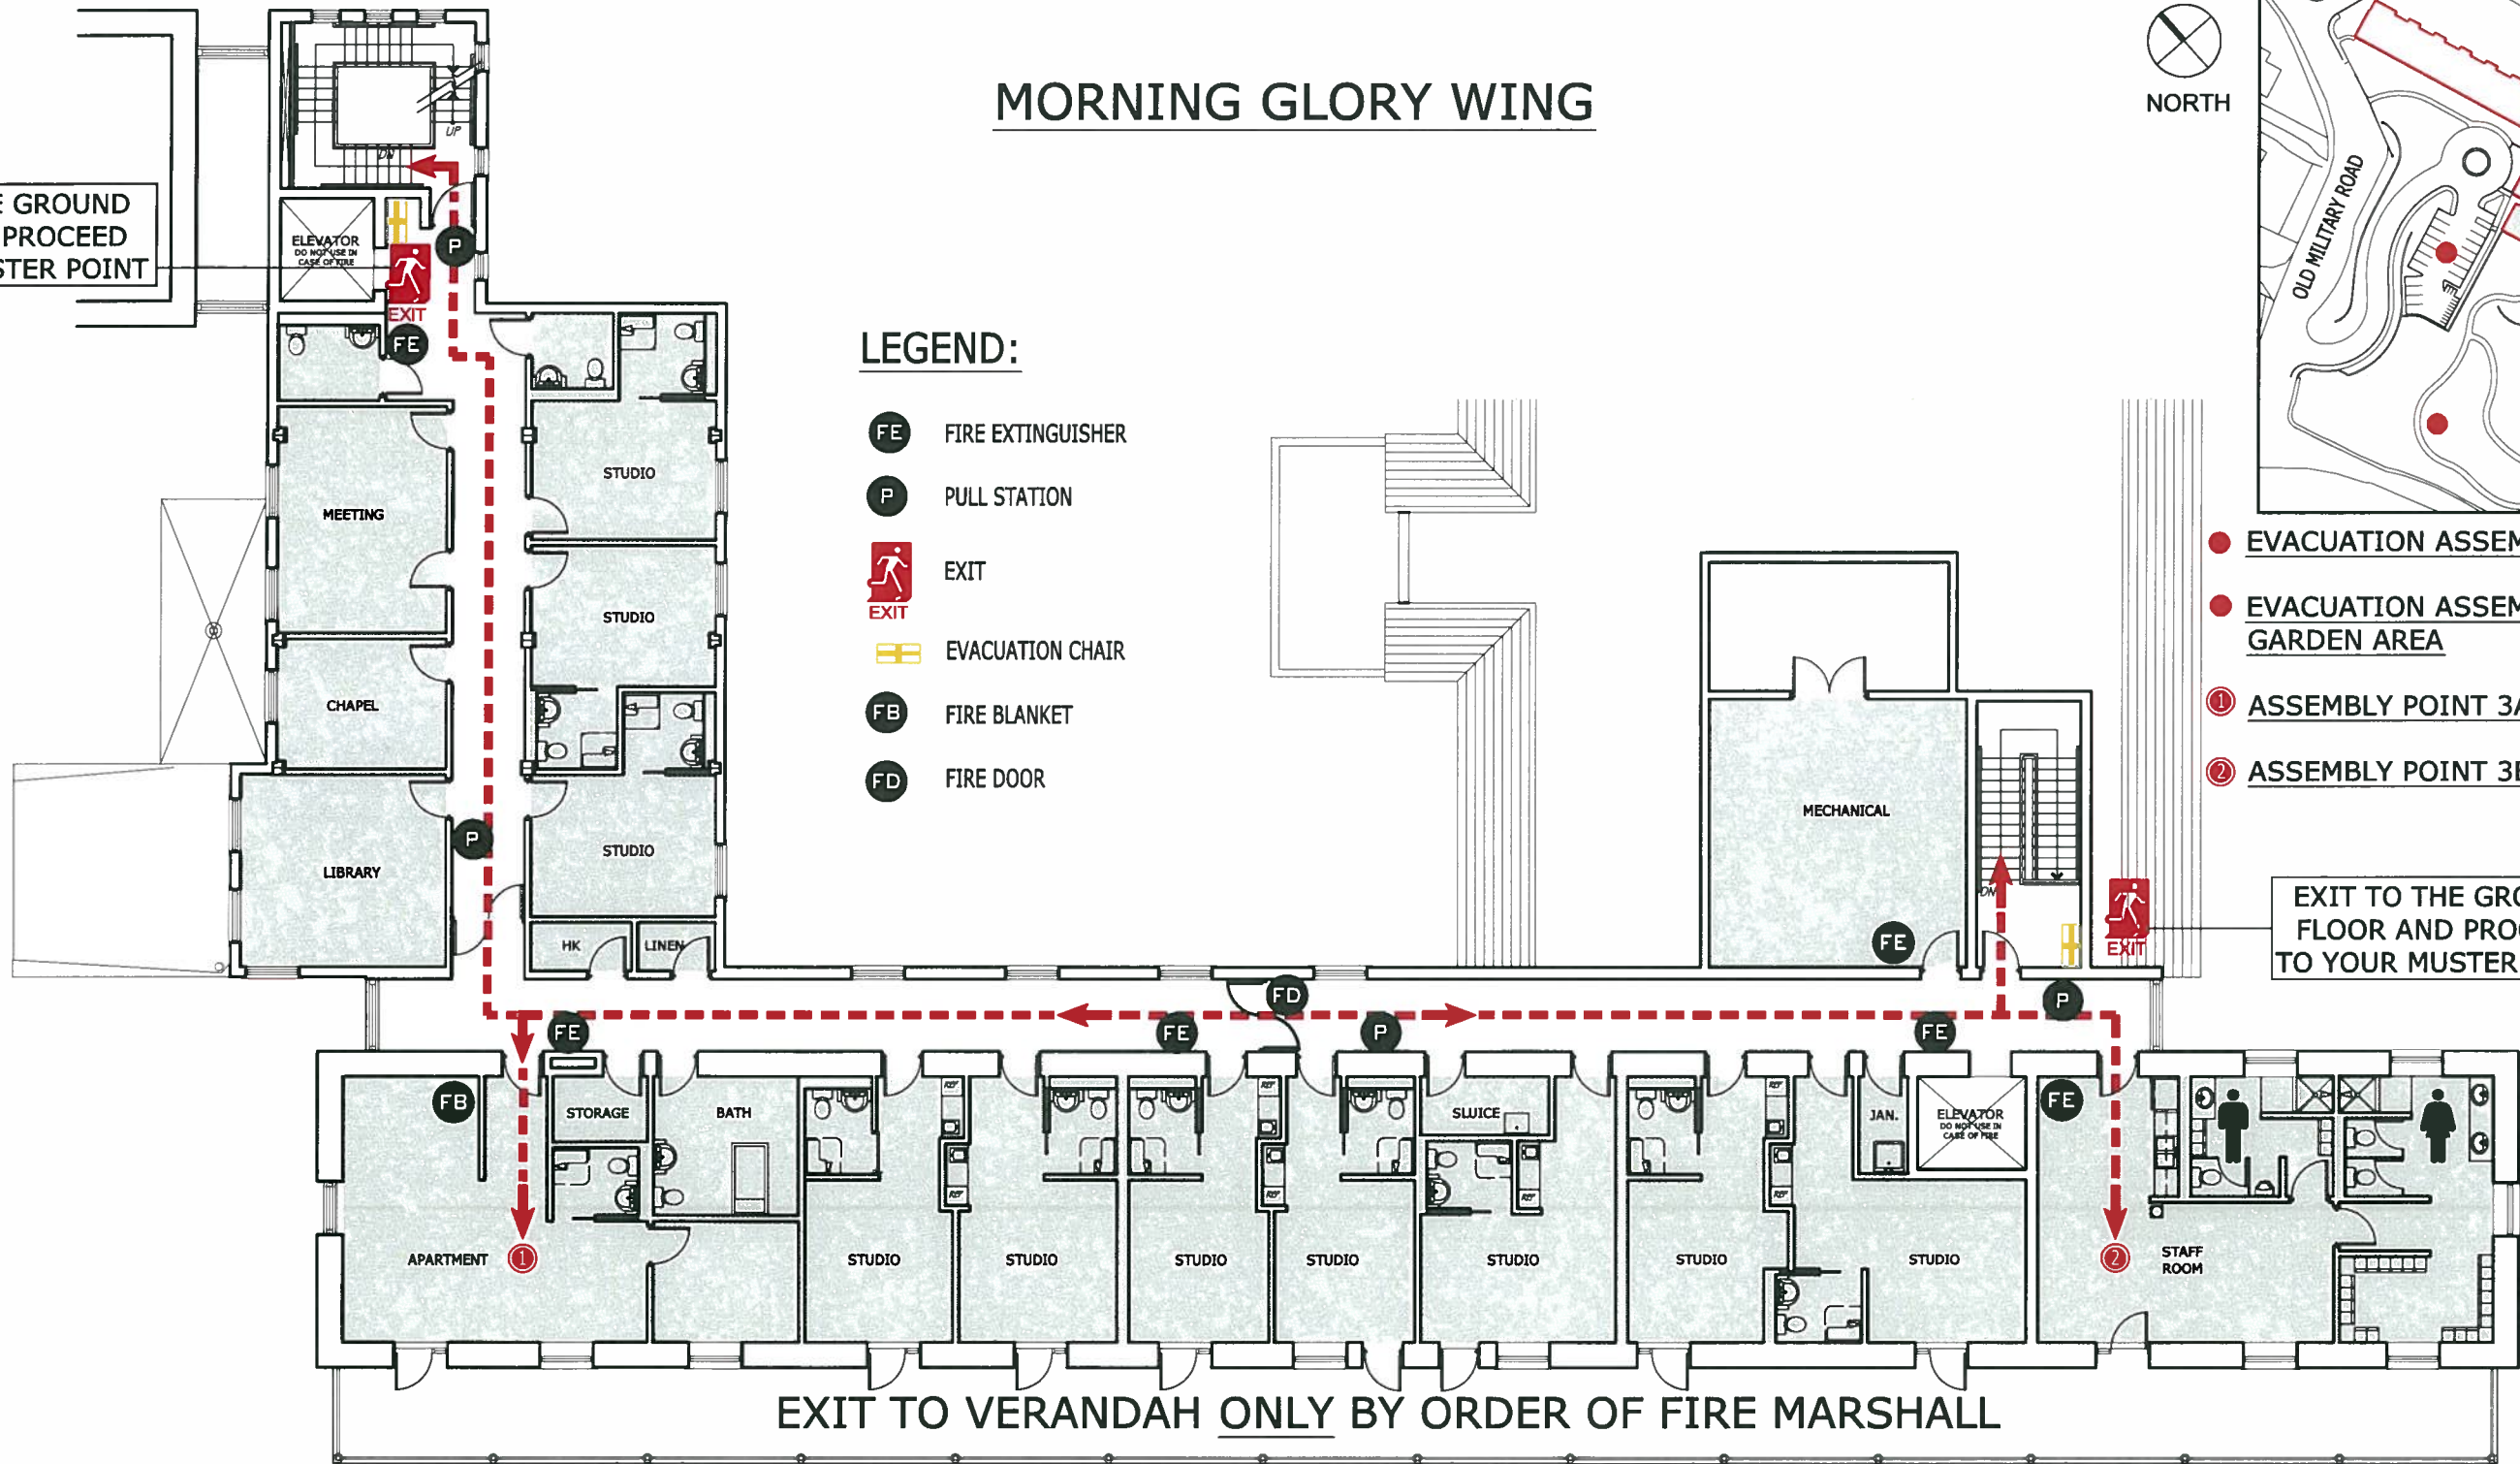

## LEGEND:


- FIRE EXTINGUISHER
- PULL STATION
- EXIT
- EVACUATION CHAIR
- FIRE BLANKET
- FIRE DOOR

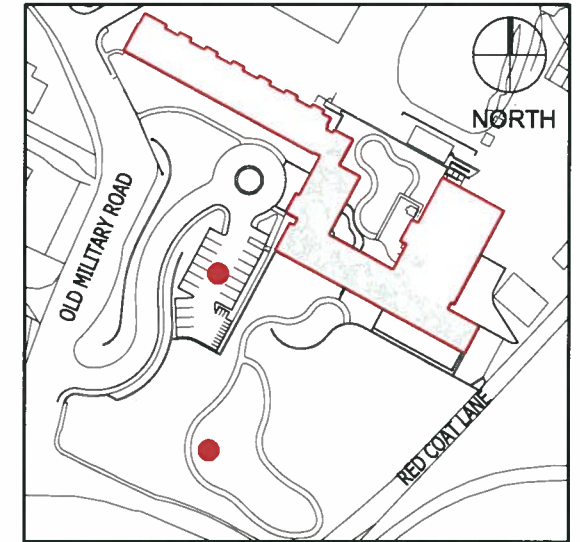

- EVACUATION ASSEMBLY POINT: CAR PARK
- EVACUATION ASSEMBLY POINT 2: GARDEN AREA
- ASSEMBLY POINT 3A: APARTMENT
- ASSEMBLY POINT 3B: STAFF ROOM

EXIT TO THE GROUND FLOOR AND PROCEED TO YOUR MUSTER POINT

EXIT TO VERANDAH ONLY BY ORDER OF FIRE MARSHALL

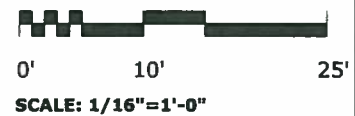


**IN CASE OF FIRE PLEASE FOLLOW RED ARROW TO THE EXIT AND PROCEED TO EVACUATION ASSEMBLY POINT**



# SEAVIEW WING

## LEGEND:

- FIRE EXTINGUISHER
- PULL STATION
- EXIT
- WHEELCHAIR ACCESSIBLE
- EVACUATION CHAIR
- FIRE BLANKET
- FIRE DOOR

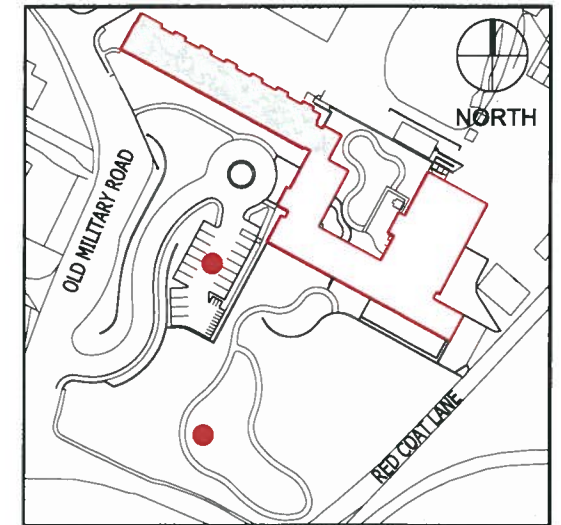

- EVACUATION ASSEMBLY POINT: CAR PARK
- EVACUATION ASSEMBLY POINT 2: GARDEN AREA
- ASSEMBLY POINT 4A: APARTMENT
- ASSEMBLY POINT 4B: ELEVATOR LANDING

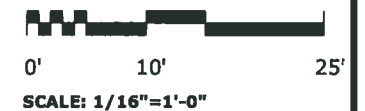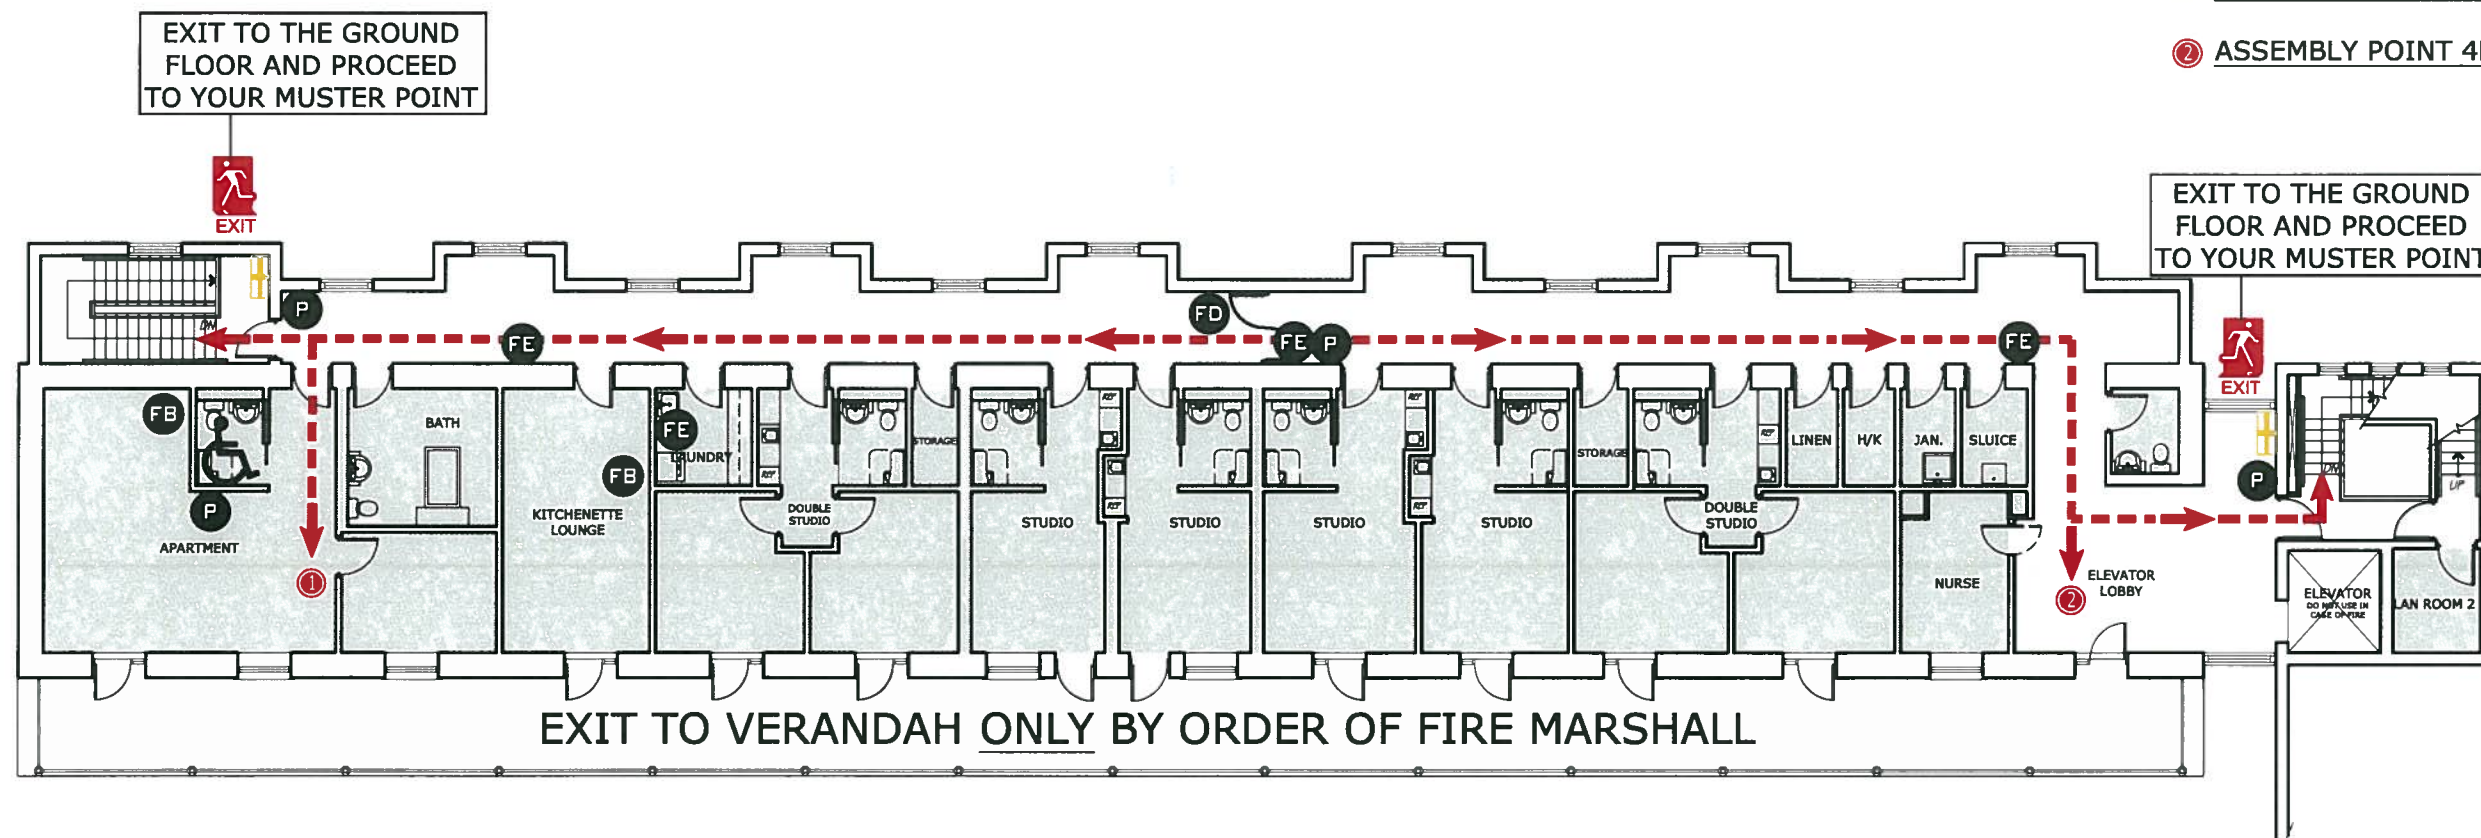

**IN CASE OF FIRE PLEASE FOLLOW RED ARROW TO THE EXIT AND PROCEED TO EVACUATION ASSEMBLY POINT**